

From: Christy A Anderson [Christy.Anderson@atsima.qld.gov.au]
Sent: Thursday, 30 January 2014 11:41 AM
To: SLAM - Warwick
Subject: Cultural Heritage Search: 1260524 2014/000283

I refer to your application in which you requested advice on Aboriginal cultural heritage places recorded on the above location.

The Cultural Heritage Database and Register search has been completed and I would like to advise that no Aboriginal cultural heritage is currently recorded in your specific search area, from the data provided by you. However, it is probable that the absence of recorded Aboriginal cultural heritage places reflects a lack of previous cultural heritage surveys of the area. Therefore, our records are not likely to reflect a true picture of the Aboriginal cultural heritage values of the area.

I note that, pursuant to the Cultural Heritage Duty of Care Guidelines, you have advised that the proposed activity is a 'Category 5 activity'. As such, I take this opportunity to remind you that in accordance with those Guidelines:-

Where an activity is proposed under category 5 there is generally a high risk that it could harm Aboriginal cultural heritage. In these circumstances, the activity should not proceed without cultural heritage assessment.

Where an activity is proposed under category 5, it is necessary to notify the Aboriginal Party and seek:

- (a) Advice as to whether the feature constitutes Aboriginal cultural heritage; and
- (b) If it does, agreement as to how best the activity may be managed to avoid or minimise harm to any Aboriginal cultural heritage.

I remind you also that the extent to which the person has complied with Cultural Heritage Duty of Care Guidelines and the extent to which the person consulted with Aboriginal parties about the carrying out of the activity, and the results of the consultation are factors a court may consider when determining if a party has complied with the duty of care.

Please refer to our website www.atsima.qld.gov.au/atsis/aboriginal-torres-strait-islander-peoples/indigenous-cultural-heritage for a copy of the gazetted

Cultural Heritage duty of care guidelines, which set out reasonable and practical measures for meeting the duty of care.

There is currently no registered Cultural Heritage body for the 1RP110046 area.

The Aboriginal party for the 1RP110046 area is:

QC99/5 PRC - QUD6005/99
Barunggam People
Averil Dillon
9 Downes Road
Chinchilla Q 4413
Ph: (07) 4668 9649
Email: barunggam@yahoo.com.au

R

Should you have any further queries, please do not hesitate to contact me on (07) 3405 3050.

Christy Anderson | Policy Officer

Cultural Heritage | Programs and Regional Operations

[Department of Aboriginal and Torres Strait Islander and Multicultural Affairs](#)

6B Neville Bonner Building, 75 Williams Street, BRISBANE QLD 4001

T: 07 3247 6212 | Ext: 66212

***** DISCLAIMER *****

The information contained in the above e-mail message or messages (which includes any attachments) is confidential and may be legally privileged. It is intended only for the use of the person or entity to which it is addressed. If you are not the addressee any form of disclosure, copying, modification, distribution or any action taken or omitted in reliance on the information is unauthorised. Opinions contained in the message(s) do not necessarily reflect the opinions of the Queensland Government and its authorities. If you received this communication in error, please notify the sender immediately and delete it from your computer system network.

RTI DL RELEASE - DNRPM

From: LYONS Katrina [Katrina.Lyons@dnrm.qld.gov.au]
Sent: Tuesday, 1 April 2014 2:12 PM
To: Kruger Shauna; Caple Annette; Godwin Danielle; Maluga Karralyn; COLLIS Suzanne; Horne Jannene
CC: Executive Council Team
Subject: Draft Objections to Proposed Road Closure Notice
Attachments: 13 Roads100.docx

Good afternoon

Attached is the Draft Objections to Proposed Road Closure Notice **which will be published in the Govt Gaz on [FRIDAY 4 APRIL 2014](#)**.

-
Can you please DOUBLE CHECK your case notice/s and send any amendments to the Executive Council Team inbox by no later than 9:30am, Wednesday, 2 April 2014.

The *LAMINATED NOTICE* can now be prepared using the attached draft Gazette Notice.

PLEASE NOTE: the Gazette Notice attached is a draft only. On Friday, 4 April 2014, the official Gazette notice supplied by the Department of Housing and Public Works will be forwarded to you for action.

Katrina Lyons
Liaison Officer - Executive Council
Ministerial and CLLO Services
Department of Natural Resources and Mines

T 07 3199 8213
E katrina.lyons@dnrm.qld.gov.au
W www.dnrm.qld.gov.au

Level 17, 61 Mary Street
PO Box 15216, City East Queensland 4002
13 QGOV (13 74 68)

PLEASE NOTE I ONLY WORK MONDAY AND TUESDAY

RTI/DL RELEASE - DNR/M

R

**OBJECTIONS TO PROPOSED ROAD CLOSURE NOTICE
(No 13) 2014**

Short title

1. This notice may be cited as the *Objections to Proposed Road Closure Notice (No 13) 2014*.

Application for road closure [s.100 of the Act]

2. Applications have been made for the permanent closure of the roads mentioned in the Schedule.

Objections

3.(1) An objection (in writing) to a proposed road closure mentioned in the Schedule may be lodged with the Executive Director, Department of Natural Resources and Mines, at the regional office for the region in which the road is situated.

(2) Latest day for lodgement of objections is **15 May 2014**.

(3) Any objections received may be viewed by other parties interested in the proposed road closure under the provisions of the *Right to Information Act 2009*. If you lodge an objection, please include in your objection letter whether you would like to be consulted if this issue becomes the subject of an access request under the *Right to Information Act 2009*.

Plans

4. Inspection of the plans of the proposed road closures may be made at-

- (a) the Department of Natural Resources and Mines Offices at Emerald, Rockhampton, Atherton, Townsville, Gold Coast and Warwick; and
- (b) the Local Government Offices of Central Highlands Regional, Rockhampton Regional, Tablelands Regional, Hinchinbrook Shire, Gold Coast City and Western Downs Regional;

for a particular plan in that district or that local government area.

SCHEDULE

PERMANENT CLOSURE

Central Region, Emerald Office

1 An area of about 1200 m2 being part of Shakespeare Street adjoining the northern boundary of Lot 603 on C2152 (parish of Ballard, locality of Comet) and shown as plan of proposed road to be permanently closed on Drawing 13/043/CEN. (2013/004413)

2 An area of about 1.18 ha being part of Shakespeare Street abutting the northern boundary of Lots 601, 602 and 701 to 704 on C2152 and part of Tolmie Street separating Lot 601 from Lot 704 on C2152 (parish of Ballard, locality of Comet) and shown as plan of proposed road to be permanently closed on Drawing 13/044/CEN. (2013/004454)

Central Region, Rockhampton Office

3 An area of about 8400 m2 adjoining Lot 2 on RP801347 (parish of Murchison, locality of Norman Gardens) and shown as plan of proposed road to be permanently closed on Drawing 13/046/CEN. (2013/006589)

North Region, Atherton Office

4 An area of about 6.47 ha being part of (temporarily closed) Kennedy Highway abutting the eastern boundary of Lot 2 on RP717410 and Lot 110 of N15767 (parish of Barron, locality of Walkamin) and shown as plan of Lot A, proposed permanent road closure on Drawing CNS14/011. (2014/000519)

North Region, Townsville Office

5 An area of about 1640 m2 being part of Sunnybank Road abutting Lot 7 on SP213031 (parish of Cordelia, locality of Braemeadows) and shown as plan of Lot 1, proposed permanent road closure on Drawing TSV2014-11. (2014/000502)

South Region, Gold Coast Office

6 An area of about 1.77 ha adjoining Lot 1001 on SP241225 (parish of Cedar, locality of Upper Coomera) and shown as road

proposed to be permanently closed on Drawing 11/069.
(2012/002810)

South Region, Warwick Office

7 An area of about 1.79 ha being part of Redding Road adjoining the western boundary of Lot 1 on RP110046 (parish of Myall, locality of Dalby) and shown as permanent road closure on Drawing DD2014/008. (2014/000283)

*8 An area of about 10 ha being part of the road intersecting Lot 679 on M34350 (parish of Rosenthal, locality of Dalveen) and shown as road to be closed on Drawing DD2014/002. (2013/006265)

*The proposed closure of this road is in conjunction with the proposed opening of another road.

ENDNOTES

1. Published in the Gazette on 4 April 2014.
2. Not required to be laid before the Legislative Assembly.
3. The administering agency is the Department of Natural Resources and Mines.

RTI DL RELEASE - DNRM

From: Allen Rhonda [Rhonda.Allen@dnrm.qld.gov.au]

Sent: Friday, 4 April 2014 9:33 AM

To: Kruger Shauna; Caple Annette; Godwin Danielle; Maluga Karralyn; COLLIS Suzanne; Horne Jannene; Bauld Natasha; Palmer Ray; Pickels Roslyn

CC: Executive Council Team; Spatial Information Services North; CRSIG; SQ DCDB_OPER; Qld Place Names; Sanewski Gary

Subject: Gazette Extracts 04/04/14

Attachments: Extracts 04 04 14.DOCX

Importance: High

Good morning

Attached are the Gazette extracts for matters published in the Government Gazette today, **Friday, 4 April 2014**.

The cases and the relevant action officers are listed below –

Objection to Proposed Road Closure Notice

Shauna Kruger 2013/004413 and 2013/004454

Annette Caple 2013/006589

Danielle Godwin 2014/000519

Karralyn Maluga 2014/000502

Suze Collis 2012/002810

Jannene Horne 2014/000283 and 2013/006265

Reopening of Temporarily Closed Road

Natasha Bauld 2008/004935

Ray Palmer 2014/001723

Place Names

Roslyn Pickels CHQ022459; QPN1250 and QPN1241

Thank you

Rhonda Allen

Liaison Officer – Executive Council

Ministerial Services and CLLO

Department of Natural Resources and Mines

T 07 3199 8212

E rhonda.allen@dnrm.qld.gov.au

W www.dnrm.qld.gov.au

Level 17, 61 Mary Street Brisbane

PO Box 15216, City East Queensland 4002

13 QGOV (13 74 68)

DNRM-Public-Service-Value_white_V1



R

*Acts Interpretation Act 1954
Place Names Act 1994*

CORRECTION OF PLACE NAME DECISION NOTICE (No 02) 2014

Short title

1. This notice may be cited as the *Correction of Place Names Decision Notice (No 02) 2014*.

Correction of notice [s.24AA of the *Acts Interpretation Act 1954* and s.11 of the *Place Names Act 1994*]

2.(1) The Place Name Decision Notice (No 01) 2014 published in the Gazette on 7 February 2014 at pages 113 and 114, to alter the boundaries of the places set out in that schedule contained within that notice is corrected as set out in subsection (2).

(2) In the **Schedule** of the notice-
omit

Name	Feature	Local Government Area	Geog. Co-ords		Plan No.	Remarks
			Lat. S.	Long. E.		
Pine Mountain	Locality	Ipswich City Regional	27°32'06"	153°43'12"	QPN1059	Bdy amended vide CHQ 022459/830
Muirlea	Locality	Ipswich City Regional	27°34'07"	152°43'59"	QPN1059	Bdy amended vide CHQ 022459/830

insert

Name	Feature	Local Government Area	Geog. Co-ords		Plan No.	Remarks
			Lat. S.	Long. E.		
Pine Mountain	Locality	Ipswich City	27°32'06"	152°43'12"	QPN1059	Bdy amended vide CHQ 022459/830
Muirlea	Locality	Ipswich City	27°34'07"	152°43'59"	QPN1059	Bdy amended vide CHQ 022459/830

ENDNOTES

1. Published in the Gazette on 4 April 2014.
2. Not required to be laid before the Legislative Assembly.
3. The administering agency is the Department of Natural Resources and Mines.
4. Datum of Co-ordinates - Geocentric Datum of Australia 94.
5. File Reference - CHQ022459

Gov. Gaz., 4 April 2014, No. 65 page 361

Brisbane

© The State of Queensland 2014

Land Act 1994

**REOPENING OF TEMPORARILY CLOSED ROAD
NOTICE (No 09) 2014**

Short title

1. This notice may be cited as the *Reopening of Temporarily Closed Road Notice (No 09) 2014*.

Reopening temporarily closed road [s.107 of the Act]

2. It is declared that the areas of land comprised in the former Road Licences mentioned in Schedules 1 and 2 are reopened as road.

SCHEDULE 1

North Region, Cairns Office

Areas totalling about 619 m2 being part of the road abutting the western boundary of Lot 3 on SP155096 and shown as Lots 1 and 2 on AP20147, being part of the land contained within former Road Licence No. 0/208214, (parish of Wyanbeel). (2008/004935)

SCHEDULE 2

South Region, Brisbane Office

An area of about 7082 m2 being part of Earnshaw Road abutting Lot 904 on SP261938, being the land contained within former Road Licence No. 6/1865, (parish of Toombul). (2014/001723)

ENDNOTES

1. Published in the Gazette on 4 April 2014.
2. Not required to be laid before the Legislative Assembly.
3. The administering agency is the Department of Natural Resources and Mines.

Gov. Gaz., 4 April 2014, No. 65 page 361

Brisbane

© The State of Queensland 2014

Place Names Act 1994

PLACE NAME PROPOSAL NOTICE (No 03) 2014

Short title

1. This notice may be cited as the *Place Name Proposal Notice (No 03) 2014*.

Notice of Place Name Proposal [s.9 of the Act]

2. Notice is given that Andrew Cripps, Minister for Natural Resources and Mines intends to proceed with proposals to name the places and alter the boundaries of the places set out in the Schedule.

Display of plan

3. Plans illustrating the proposals may be viewed at www.dnrm.qld.gov.au.

Submissions

4. Individual submissions in writing, either in support of or against the proposals, may be lodged online at www.dnrm.qld.gov.au or sent to Queensland Place Names, Level 9 Landcentre, GPO Box 2454, Brisbane Qld 4001 within 2 months from the day of this publication.

SCHEDULE

Name	Feature	Local Government Area	Geog. Co-ords		Plan No.	Remarks
			Lat. S.	Long. E.		
Groper Creek	Locality	Burdekin Shire	19°41'48"	147°34'16"	QPN1250	New name
Inkerman	Locality	Burdekin Shire	19°42'54"	147°30'11"	QPN1250	Bdy alteration
Kairabah	Locality	Logan City	27°50'12"	153°08'19"	QPN1241	New name
Yarrabilba	Locality	Logan City	27°49'00"	153°07'00"	QPN1241	Bdy alteration

ENDNOTES

1. Published in the Gazette on 4 April 2014.
2. Not required to be laid before the Legislative Assembly.
3. The administering agency is the Department of Natural Resources and Mines.
4. Datum of Co-ordinates - Geocentric Datum of Australia 94.
5. File Reference - QPN1250, QPN1241

Gov. Gaz., 4 April 2014, No. 65 page 362

Brisbane

© The State of Queensland 2014

**OBJECTIONS TO PROPOSED ROAD CLOSURE
NOTICE (No 13) 2014**

Short title

1. This notice may be cited as the *Objections to Proposed Road Closure Notice (No 13) 2014*.

Application for road closure [s.100 of the Act]

2. Applications have been made for the permanent closure of the roads mentioned in the Schedule.

Objections

3.(1) An objection (in writing) to a proposed road closure mentioned in the Schedule may be lodged with the Executive Director, Department of Natural Resources and Mines, at the regional office for the region in which the road is situated.

(2) Latest day for lodgement of objections is **15 May 2014**.

(3) Any objections received may be viewed by other parties interested in the proposed road closure under the provisions of the *Right to Information Act 2009*. If you lodge an objection, please include in your objection letter whether you would like to be consulted if this issue becomes the subject of an access request under the *Right to Information Act 2009*.

Plans

4. Inspection of the plans of the proposed road closures may be made at-

- (a) the Department of Natural Resources and Mines Offices at Emerald, Rockhampton, Atherton, Townsville, Gold Coast and Warwick; and
- (b) the Local Government Offices of Central Highlands Regional, Rockhampton Regional, Tablelands Regional, Hinchinbrook Shire, Gold Coast City, Western Downs Regional and Southern Downs Regional;

for a particular plan in that district or that local government area.

SCHEDULE

PERMANENT CLOSURE

Central Region, Emerald Office

1 An area of about 1200 m² being part of Shakespeare Street adjoining the northern boundary of Lot 603 on C2152 (parish of Ballard, locality of Comet) and shown as plan of proposed road to be permanently closed on Drawing 13/043/CEN. (2013/004413)

2 An area of about 1.18 ha being part of Shakespeare Street abutting the northern boundary of Lots 601, 602 and 701 to 704 on C2152 and part of Tolmie Street separating Lot 601 from Lot 704 on C2152 (parish of Ballard, locality of Comet) and shown as plan of proposed road to be permanently closed on Drawing 13/044/CEN. (2013/004454)

Central Region, Rockhampton Office

3 An area of about 8400 m² adjoining Lot 2 on RP801347 (parish of Murchison, locality of Norman Gardens) and shown as plan of proposed road to be permanently closed on Drawing 13/046/CEN. (2013/006589)

North Region, Atherton Office

4 An area of about 6.47 ha being part of (temporarily closed) Kennedy Highway abutting the eastern boundary of Lot 2 on RP717410 and Lot 110 of N15767 (parish of Barron, locality of Walkamin) and shown as plan of Lot A, proposed permanent road closure on Drawing CNS14/011. (2014/000519)

North Region, Townsville Office

5 An area of about 1640 m² being part of Sunnybank Road abutting Lot 7 on SP213031 (parish of Cordelia, locality of Braemeadows) and shown as plan of Lot 1, proposed permanent road closure on Drawing TSV2014-11. (2014/000502)

South Region, Gold Coast Office

6 An area of about 1.77 ha adjoining Lot 1001 on SP241225 (parish of Cedar, locality of Upper Coomera) and shown as road proposed to be permanently closed on Drawing 11/069. (2012/002810)

South Region, Warwick Office

7 An area of about 1.79 ha being part of Redding Road adjoining the western boundary of Lot 1 on RP110046 (parish of Myall, locality of Dalby) and shown as permanent road closure on Drawing DD2014/008. (2014/000283)

*8 An area of about 10 ha being part of the road intersecting Lot 679 on M34350 (parish of Rosenthal, locality of Dalveen) and shown as road to be closed on Drawing DD2014/002. (2013/006265)

*The proposed closure of this road is in conjunction with the proposed opening of another road.

ENDNOTES

- 1. Published in the Gazette on 4 April 2014.
- 2. Not required to be laid before the Legislative Assembly.
- 3. The administering agency is the Department of Natural Resources and Mines.

Gov. Gaz., 4 April 2014, No. 65 page 362

Brisbane

© The State of Queensland 2014

From: Horne Jannene [Jannene.Horne@dnrm.qld.gov.au]

Sent: Friday, 4 April 2014 5:06 PM

To: 'PropSearch@powerlink.com.au' (PropSearch@powerlink.com.au); 'F0501488@team.telstra.com' (F0501488@team.telstra.com); 'Records.Toowoomba@Ergon.com.au' (Records.Toowoomba@Ergon.com.au); 'Michelle.Murray@essentialenergy.com.au'

Subject: Application for PRC of an area of about 1.79ha being part of Redding Rd adjoining the western boundary of Lot 1 RP110046 & shown as Permanent Road Closure on Drawing No:DD2014/008, Parish of Myall (eLVAS Case 2014/000283)

Attachments: DD2014_008.pdf; Government Gazette 04042014 No65 Page 362.docx

Author Jannene Horne

File / Ref number 2014/000283

Directorate / Unit State Land Asset Management

Phone 07 46610200

4 April 2014

Dear Sir/Madam

Application for Permanent Road Closure of an area of about 1.79 Hectares being part of Redding Road adjoining the western boundary of Lot 1 on RP110046 and shown as Permanent Road Closure on Drawing No:DD2014/008, Parish of Myall

This Department has received an application to permanently close the road as shown on the attached Drawing No: DD2014/008. The applicant intends to use the land for access for agricultural equipment, cultivation and possible grazing.

A copy of the Gazette Notification of 4 April 2014 showing the area applied for is attached.

To enable full consideration to be given to this matter, it would be appreciated if you could advise your views, if any.

Please note the latest date for objections is 15 May 2014. If no reply is received by 15 May 2014 it will be considered that you have no objection to this permanent road closure.

If you wish to discuss this matter please contact Jannene Horne on 07 46610200.

All future correspondence relative to this matter is to be referred to the contact officer at the address below or by email to slam-warwick@dnrm.qld.gov.au. Any hard copy correspondence received will be electronically scanned and filed. For this reason, it is recommended that any attached plans, sketches or maps be no larger than A3-sized.

Please quote reference number 2014/000283 in any future correspondence.

Yours sincerely

R

Jannene Horne

Land Officer, Land Services

Telephone: 07 4661 0203 Facsimile: 07 4661 5215


Email: jannene.horne@dnrm.qld.gov.au

www.dnrm.qld.gov.au


Department of Natural Resources and Mines
Cnr Guy and Fitzroy Streets, Warwick QLD 4370
PO Box 2, Warwick QLD 4370

Attachments:
Government Gazette
Drawing No:DD2014/008

RTI DL RELEASE - DNRM

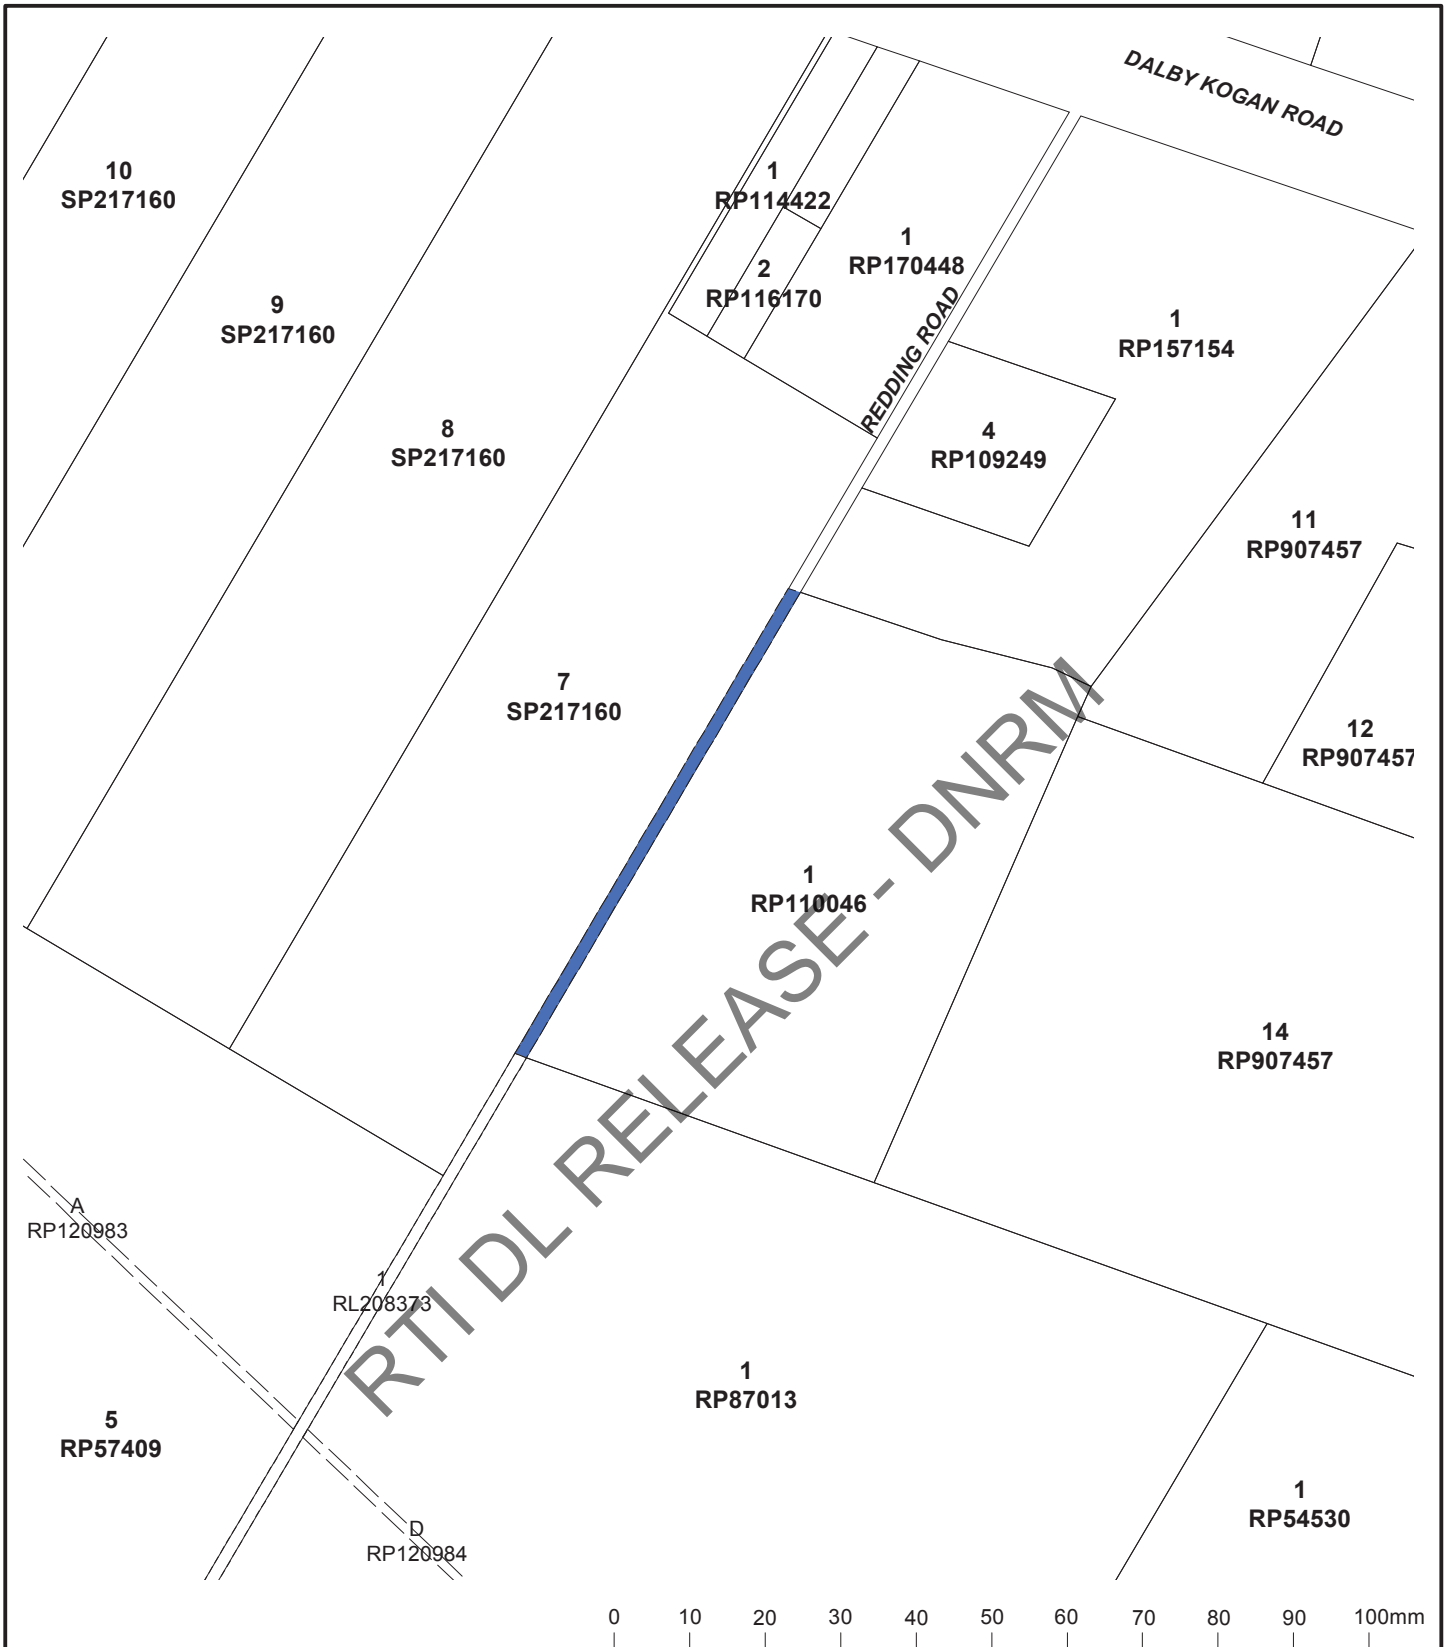

RTI/DL RELEASE - DNRM

 <p>Queensland Government</p>	<p>Permanent Road Closure </p> <p>Area:- about 1.79ha</p>	<p style="text-align: center;">▲ NORTH Scale 1:12500</p>
<p>PARISH OF MYALL COUNTY OF AUBIGNY LOCALITY OF DALBY</p> <p style="text-align: right;">DNRM REGION: SOUTH LOCAL GOVERNMENT: WESTERN DOWNS REGIONAL</p>		<p style="text-align: center;">Drawing No:- DD2014/008</p>
<p>Map ref: 9143-42</p>	<p>Compiled from: DCDB</p>	
<p>eLVAS ref: 2014/000883</p>	<p>Prepared by: Toowoomba SL Date: 05/02/2014</p>	

Acts Interpretation Act 1954
Place Names Act 1994

CORRECTION OF PLACE NAME DECISION NOTICE (No 02) 2014

Short title

1. This notice may be cited as the *Correction of Place Names Decision Notice (No 02) 2014*.

Correction of notice [s.24AA of the *Acts Interpretation Act 1954* and s.11 of the *Place Names Act 1994*]

2.(1) The Place Name Decision Notice (No 01) 2014 published in the Gazette on 7 February 2014 at pages 113 and 114, to alter the boundaries of the places set out in that schedule contained within that notice is corrected as set out in subsection (2).

(2) In the **Schedule** of the notice-

omit

Name	Feature	Local Government Area	Geog. Co-ords		Plan No.	Remarks
			Lat. S.	Long. E.		
Pine Mountain	Locality	Ipswich City Regional	27°32'06"	153°43'12"	QPN1059	Bdy amended vide CHQ 022459/830
Muirlea	Locality	Ipswich City Regional	27°34'07"	152°43'59"	QPN1059	Bdy amended vide CHQ 022459/830

insert

Name	Feature	Local Government Area	Geog. Co-ords		Plan No.	Remarks
			Lat. S.	Long. E.		
Pine Mountain	Locality	Ipswich City	27°32'06"	152°43'12"	QPN1059	Bdy amended vide CHQ 022459/830
Muirlea	Locality	Ipswich City	27°34'07"	152°43'59"	QPN1059	Bdy amended vide CHQ 022459/830

ENDNOTES

1. Published in the Gazette on 4 April 2014.
2. Not required to be laid before the Legislative Assembly.
3. The administering agency is the Department of Natural Resources and Mines.
4. Datum of Co-ordinates - Geocentric Datum of Australia 94.
5. File Reference - CHQ022459

Gov. Gaz., 4 April 2014, No. 65 page 361

Brisbane

© The State of Queensland 2014

Land Act 1994

**REOPENING OF TEMPORARILY CLOSED ROAD
NOTICE (No 09) 2014**

Short title

1. This notice may be cited as the *Reopening of Temporarily Closed Road Notice (No 09) 2014*.

Reopening temporarily closed road [s.107 of the Act]

2. It is declared that the areas of land comprised in the former Road Licences mentioned in Schedules 1 and 2 are reopened as road.

SCHEDULE 1

North Region, Cairns Office

Areas totalling about 619 m2 being part of the road abutting the western boundary of Lot 3 on SP155096 and shown as Lots 1 and 2 on AP20147, being part of the land contained within former Road Licence No. 0/208214, (parish of Wyanbeel). (2008/004935)

SCHEDULE 2

South Region, Brisbane Office

An area of about 7082 m2 being part of Earnshaw Road abutting Lot 904 on SP261938, being the land contained within former Road Licence No. 6/1865, (parish of Toombul). (2014/001723)

ENDNOTES

1. Published in the Gazette on 4 April 2014.
2. Not required to be laid before the Legislative Assembly.
3. The administering agency is the Department of Natural Resources and Mines.

Gov. Gaz., 4 April 2014, No. 65 page 361

Brisbane

© The State of Queensland 2014

Place Names Act 1994

PLACE NAME PROPOSAL NOTICE (No 03) 2014

Short title

1. This notice may be cited as the *Place Name Proposal Notice (No 03) 2014*.

Notice of Place Name Proposal [s.9 of the Act]

2. Notice is given that Andrew Cripps, Minister for Natural Resources and Mines intends to proceed with proposals to name the places and alter the boundaries of the places set out in the Schedule.

Display of plan

3. Plans illustrating the proposals may be viewed at www.dnrm.qld.gov.au.

Submissions

4. Individual submissions in writing, either in support of or against the proposals, may be lodged online at www.dnrm.qld.gov.au or sent to Queensland Place Names, Level 9 Landcentre, GPO Box 2454, Brisbane Qld 4001 within 2 months from the day of this publication.

SCHEDULE

Name	Feature	Local Government Area	Geog. Co-ords		Plan No.	Remarks
			Lat. S.	Long. E.		
Groper Creek	Locality	Burdekin Shire	19°41'48"	147°34'16"	QPN1250	New name
Inkerman	Locality	Burdekin Shire	19°42'54"	147°30'11"	QPN1250	Bdy alteration
Kairabah	Locality	Logan City	27°50'12"	153°08'19"	QPN1241	New name
Yarrabilba	Locality	Logan City	27°49'00"	153°07'00"	QPN1241	Bdy alteration

ENDNOTES

1. Published in the Gazette on 4 April 2014.
2. Not required to be laid before the Legislative Assembly.
3. The administering agency is the Department of Natural Resources and Mines.
4. Datum of Co-ordinates - Geocentric Datum of Australia 94
5. File Reference - QPN1250, QPN1241

Gov. Gaz., 4 April 2014, No. 65 page 362

Brisbane

© The State of Queensland 2014

**OBJECTIONS TO PROPOSED ROAD CLOSURE
NOTICE (No 13) 2014**

Short title

1. This notice may be cited as the *Objections to Proposed Road Closure Notice (No 13) 2014*.

Application for road closure [s.100 of the Act]

2. Applications have been made for the permanent closure of the roads mentioned in the Schedule.

Objections

3.(1) An objection (in writing) to a proposed road closure mentioned in the Schedule may be lodged with the Executive Director, Department of Natural Resources and Mines, at the regional office for the region in which the road is situated.

(2) Latest day for lodgement of objections is **15 May 2014**.

(3) Any objections received may be viewed by other parties interested in the proposed road closure under the provisions of the *Right to Information Act 2009*. If you lodge an objection, please include in your objection letter whether you would like to be consulted if this issue becomes the subject of an access request under the *Right to Information Act 2009*.

Plans

4. Inspection of the plans of the proposed road closures may be made at-

- (a) the Department of Natural Resources and Mines Offices at Emerald, Rockhampton, Atherton, Townsville, Gold Coast and Warwick; and
- (b) the Local Government Offices of Central Highlands Regional, Rockhampton Regional, Tablelands Regional, Hinchinbrook Shire, Gold Coast City, Western Downs Regional and Southern Downs Regional;

for a particular plan in that district or that local government area.

SCHEDULE

PERMANENT CLOSURE

Central Region, Emerald Office

1 An area of about 1200 m² being part of Shakespeare Street adjoining the northern boundary of Lot 603 on C2152 (parish of Ballard, locality of Comet) and shown as plan of proposed road to be permanently closed on Drawing 13/043/CEN. (2013/004413)

2 An area of about 1.18 ha being part of Shakespeare Street abutting the northern boundary of Lots 601, 602 and 701 to 704 on C2152 and part of Tolmie Street separating Lot 601 from Lot 704 on C2152 (parish of Ballard, locality of Comet) and shown as plan of proposed road to be permanently closed on Drawing 13/044/CEN. (2013/004454)

Central Region, Rockhampton Office

3 An area of about 8400 m² adjoining Lot 2 on RP801347 (parish of Murchison, locality of Norman Gardens) and shown as plan of proposed road to be permanently closed on Drawing 13/046/CEN. (2013/006589)

North Region, Atherton Office

4 An area of about 6.47 ha being part of (temporarily closed) Kennedy Highway abutting the eastern boundary of Lot 2 on RP717410 and Lot 110 of N15767 (parish of Barron, locality of Walkamin) and shown as plan of Lot A, proposed permanent road closure on Drawing CNS14/011. (2014/000519)

North Region, Townsville Office

5 An area of about 1640 m² being part of Sunnybank Road abutting Lot 7 on SP213031 (parish of Cordelia, locality of Braemeadows) and shown as plan of Lot 1, proposed permanent road closure on Drawing TSV2014-11. (2014/000502)

South Region, Gold Coast Office

6 An area of about 1.77 ha adjoining Lot 1001 on SP241225 (parish of Cedar, locality of Upper Coomera) and shown as road proposed to be permanently closed on Drawing 11/069. (2012/002810)

South Region, Warwick Office

7 An area of about 1.79 ha being part of Redding Road adjoining the western boundary of Lot 1 on RP110046 (parish of Myall, locality of Dalby) and shown as permanent road closure on Drawing DD2014/008. (2014/000283)

*8 An area of about 10 ha being part of the road intersecting Lot 679 on M34350 (parish of Rosenthal, locality of Dalveen) and shown as road to be closed on Drawing DD2014/002. (2013/006265)

*The proposed closure of this road is in conjunction with the proposed opening of another road.

ENDNOTES

- 1. Published in the Gazette on 4 April 2014.
- 2. Not required to be laid before the Legislative Assembly.
- 3. The administering agency is the Department of Natural Resources and Mines.

Gov. Gaz., 4 April 2014, No. 65 page 362

Brisbane

© The State of Queensland 2014

From: Horne Jannene [Jannene.Horne@dnrm.qld.gov.au]

Sent: Friday, 4 April 2014 5:14 PM

To: Schefe Kim

CC: Cockburn Alison

Subject: Application for PRC of an area of about 1.79ha being part of Redding Rd adjoining the western boundary of Lot 1 RP110046 & shown as Permanent Road Closure on Drawing No:DD2014/008, Parish of Myall (eLVAS Case 2014/000283)

Attachments: Laminated Notice.xml

Hello

Please find attached laminated notice for display at the Toowoomba DNRM office. Could you please display the laminated notice until close of business on 15 May 2014.

Thank you for your assistance

Regards

Jannene Horne

Land Officer, Land Services

Telephone: 07 4661 0203 Facsimile: 07 4661 5215

Email: jannene.horne@dnrm.qld.gov.au

www.dnrm.qld.gov.au

Department of Natural Resources and Mines

Cnr Guy and Fitzroy Streets, Warwick QLD 4370

PO Box 2, Warwick QLD 4370

RTI DL RELEASE - DNRM

R

From: Michelle.Murray@essentialenergy.com.au [Michelle.Murray@essentialenergy.com.au]
Sent: Monday, 7 April 2014 9:12 AM
To: HORNE Jannene
Subject: Re: Application for PRC of an area of about 1.79ha being part of Redding Rd adjoining the western boundary of Lot 1 RP110046 & shown as Permanent Road Closure on Drawing No:DD2014/008, Parish of Myall (eLVAS Case 2014/000283)
Attachments: pic14494.gif; pic20511.jpg; pic13491.jpg

Good morning.

I will provide a response to this one asap.

In the meantime however, could you update your records to send any future requests to the road closure mailin (roadclosures@essentialenergy.com.au) as these requests get delegated to other staff aswell.

49-Sch4 - Personal Information and my emails may not be checked regularly).

Sorry for any inconvenience.

Kind Regards
Michelle Murray
Networks Paralegal Officer

(Embedded image moved to file: pic14494.gif)T: 02 6589 8207 (Ext 88207) |
F: 02 6589 8766 | michelle.murray@essentialenergy.com.au
PO Box 5730 Port Macquarie NSW 2444 | essentialenergy.com.au
General enquiries: 13 23 91 | Supply interruptions (24hr): 13 20 80
Follow us (Embedded image moved to file: pic20511.jpg) (Embedded image moved to file: pic13491.jpg)

IMPORTANT INFORMATION

As of 1 March 2011 the Country Energy retail business transferred to Origin Energy. Our network operations continue under the 'Essential Energy' name. For more information about our network operations visit www.essentialenergy.com.au, or call general enquiries - 13 23 91. Customers within the Essential Energy network area can continue to contact us on 13 20 80 to report electricity network faults and emergencies. Water customers in Broken Hill and surrounding areas can also continue to report faults to their water service on 13 20 80. Our local field service teams will be ready to respond 24 hours a day, seven days a week.

From: "Horne Jannene" <Jannene.Horne@dnrm.qld.gov.au>
To: <PropSearch@powerlink.com.au>, <F0501488@team.telstra.com>, <Records.Toowoomba@Ergon.com.au>, <Michelle.Murray@essentialenergy.com.au>

Date: 04/04/2014 06:06 PM

Subject: Application for PRC of an area of about 1.79ha being part of Redding Rd adjoining the western boundary of Lot 1 RP110046 & shown as Permanent Road Closure on Drawing No:DD2014/008, Parish of Myall (eLVAS Case 2014/000283)

Author Jannene Horne

File / Ref number 2014/000283

Directorate / Unit State Land Asset Management

Phone 07 46610200

4 April 2014

Dear Sir/Madam

Application for Permanent Road Closure of an area of about 1.79 Hectares being part of Redding Road adjoining the western boundary of Lot 1 on RP110046 and shown as Permanent Road Closure on Drawing No:DD2014/008, Parish of Myall

This Department has received an application to permanently close the road as shown on the attached Drawing No: DD2014/008. The applicant intends to use the land for access for agricultural equipment, cultivation and possible grazing.

A copy of the Gazette Notification of 4 April 2014 showing the area applied for is attached.

To enable full consideration to be given to this matter, it would be appreciated if you could advise your views, if any.

Please note the latest date for objections is 15 May 2014. If no reply is received by 15 May 2014 it will be considered that you have no objection to this permanent road closure.

If you wish to discuss this matter please contact Jannene Horne on 07 46610200.

All future correspondence relative to this matter is to be referred to the contact officer at the address below or by email to slam-warwick@dnrm.qld.gov.au. Any hard copy correspondence received will be electronically scanned and filed. For this reason, it is recommended that any attached plans, sketches or maps be no larger than A3-sized.

Please quote reference number 2014/000283 in any future correspondence.

Yours sincerely

Jannene Horne
Land Officer, Land Services

RTI- 14-011

DL Documents

20 of 43

RTI/DL RELEASE - DNRM

R

Telephone: 07 4661 0203 Facsimile: 07 4661 5215
Email: jannene.horne@dnrm.qld.gov.au
www.dnrm.qld.gov.au

Department of Natural Resources and Mines
Cnr Guy and Fitzroy Streets, Warwick QLD 4370
PO Box 2, Warwick QLD 4370

Attachments:
Government Gazette
Drawing No:DD2014/008

The information in this email together with any attachments is intended only for the person or entity to which it is addressed and may contain confidential and/or privileged material. There is no waiver of any confidentiality/privilege by your inadvertent receipt of this material.

Any form of review, disclosure, modification, distribution and/or publication of this email message is prohibited, unless as a necessary part of Departmental business.

If you have received this message in error, you are asked to inform the sender as quickly as possible and delete this message and any copies of this message from your computer and/or your computer system network.

-----[attachment "DD2014_008.pdf" deleted by
Michelle Murray/People/ORG] [attachment "Government Gazette 04042014 No65
Page 362.docx" deleted by Michelle Murray/People/ORG]

R

This message is intended for the addressee named and may contain confidential information. If you are not the intended recipient, please delete it and notify the sender. Views expressed in this message are those of the individual sender, and are not necessarily the views of Essential Energy.
#####

From: Michelle.Murray@essentialenergy.com.au [Michelle.Murray@essentialenergy.com.au] on behalf of roadclosures@essentialenergy.com.au [roadclosures@essentialenergy.com.au]
Sent: Thursday, 10 April 2014 1:26 PM
To: SLAM - Warwick
Subject: Proposed permanent road closings DD2014/008 at Dalby
Attachments: 10.4.14 Ltr to crown.pdf; pic25502.gif; pic03191.jpg; pic00427.jpg

Good afternoon Jannene

Please find attached letter with respect to the above.

I have been advised that this road falls outside of Essential Energy's boundaries and you might need to contact Ergon Energy for comment. (See attached file: 10.4.14 Ltr to crown.pdf)

Kind Regards
Michelle Murray
Networks Paralegal Officer

(Embedded image moved to file: pic25502.gif)T: 02 6589 8207 (Ext 88207) |
F: 02 6589 8766 | michelle.murray@essentialenergy.com.au
PO Box 5730 Port Macquarie NSW 2444 | essentialenergy.com.au
General enquiries: 13 23 91 | Supply interruptions (24hr): 13 20 80
Follow us (Embedded image moved to file: pic03191.jpg) (Embedded image moved to file: pic00427.jpg)

This message is intended for the addressee named and may contain confidential information. If you are not the intended recipient, please delete it and notify the sender. Views expressed in this message are those of the individual sender, and are not necessarily the views of Essential Energy.
#####

RTI DL RELEASE - DNRM

R



Our Ref: RM:MM:244404
Your Ref:2014/000283

10 April 2014

By email: slam-warwick@dnrm.qld.gov.au

Jannene Horne
Land Officer, Land Services
Department of Natural Resources and Mines
PO Box 2
Warwick QLD 4370

Dear Jannene

Proposed Permanent Road Closings DD2014/008 at Dalby

We refer to the above matter and to your letter of 4 April 2014.

Essential Energy has no objections to the proposal.

Should you require any further assistance, please contact Michelle Murray on (02) 6589 8207 or at michelle.murray@essentialenergy.com.au.

Yours sincerely

49-Sch4 - Personal Information

Michelle Murray
Legal Network Easements

From: ! NI Road Closures & Easements [Network.Integrity.Road.Closures@team.telstra.com]

Sent: Tuesday, 22 April 2014 2:18 PM

To: HORNE Jannene

Subject: RE: Application for PRC of an area of about 1.79ha being part of Redding Rd adjoining the western boundary of Lot 1 RP110046 & shown as Permanent Road Closure on Drawing No:DD2014/008, Parish of Myall (eLVAS Case 2014/000283)

Attachments: DD2014_008.pdf; Government Gazette 04042014 No65 Page 362.docx; No Telstra Assets Identified 2014-000283.pdf

Good afternoon,

Please find attached Telstra's response in regards to : 2014/000283

Our ref: **QF153899-1**

If you have any questions, please feel free to contact us on: 1800 653 935

Have a nice day



Megan Smith

Team Leader - Telstra Plant Locations

Field Delivery | Service Delivery | Telstra Operations

Brisbane | QLD | 4001 | Australia

PH: 1800 653 935 | E: megan.smith@team.telstra.com

Dial Before You Dig : the essential first step in preventing damage to Telstra's underground assets. <http://1100.com.au>

This communication may contain confidential or copyright information of Telstra Corporation Limited (ABN 33 051 775 556).

If you are not an intended recipient, you must not keep, forward, copy, use, save or rely on this communication, and any such action is unauthorised and prohibited. If you have received this communication in error, please reply to this email to notify the sender of its incorrect delivery, and then delete both it and your reply.

From: Horne Jannene [mailto:Jannene.Horne@dnrm.qld.gov.au]

Sent: Friday, 4 April 2014 5:07 PM

To: PropSearch@powerlink.com.au; ! NI Road Closures & Easements; Records.Toowoomba@Ergon.com.au;

Michelle.Murray@essentialenergy.com.au

Subject: Application for PRC of an area of about 1.79ha being part of Redding Rd adjoining the western boundary of Lot 1 RP110046 & shown as Permanent Road Closure on Drawing No:DD2014/008, Parish of Myall (eLVAS Case 2014/000283)

Author Jannene Horne

File / Ref number 2014/000283

Directorate / Unit State Land Asset Management

Phone 07 46610200

4 April 2014

Dear Sir/Madam

R

Application for Permanent Road Closure of an area of about 1.79 Hectares being part of Redding Road adjoining the western boundary of Lot 1 on RP110046 and shown as Permanent Road Closure on Drawing No:DD2014/008, Parish of Myall

This Department has received an application to permanently close the road as shown on the attached Drawing No: DD2014/008. The applicant intends to use the land for access for agricultural equipment, cultivation and possible grazing.

A copy of the Gazette Notification of 4 April 2014 showing the area applied for is attached.

To enable full consideration to be given to this matter, it would be appreciated if you could advise your views, if any.

Please note the latest date for objections is 15 May 2014. If no reply is received by 15 May 2014 it will be considered that you have no objection to this permanent road closure.

If you wish to discuss this matter please contact Jannene Horne on 07 46610200.

All future correspondence relative to this matter is to be referred to the contact officer at the address below or by email to slam-warwick@dnrm.qld.gov.au. Any hard copy correspondence received will be electronically scanned and filed. For this reason, it is recommended that any attached plans, sketches or maps be no larger than A3-sized.

Please quote reference number 2014/000283 in any future correspondence.

Yours sincerely

Jannene Horne
Land Officer, Land Services
Telephone: 07 4661 0203 Facsimile: 07 4661 5215
Email: jannene.horne@dnrm.qld.gov.au
www.dnrm.qld.gov.au

Department of Natural Resources and Mines
Cnr Guy and Fitzroy Streets, Warwick QLD 4370
PO Box 2, Warwick QLD 4370

Attachments:
Government Gazette
Drawing No:DD2014/008


RTI DL RELEASE - DNRM




The information in this email together with any attachments is intended only for the person or entity to which it is addressed and may contain confidential and/or privileged material. There is no waiver of any confidentiality/privilege by your inadvertent receipt of this material.

Any form of review, disclosure, modification, distribution and/or publication of this email message is prohibited, unless as a necessary part of Departmental business.

If you have received this message in error, you are asked to inform the sender as quickly as possible and delete this message and any copies of this message from your computer and/or your computer system network.

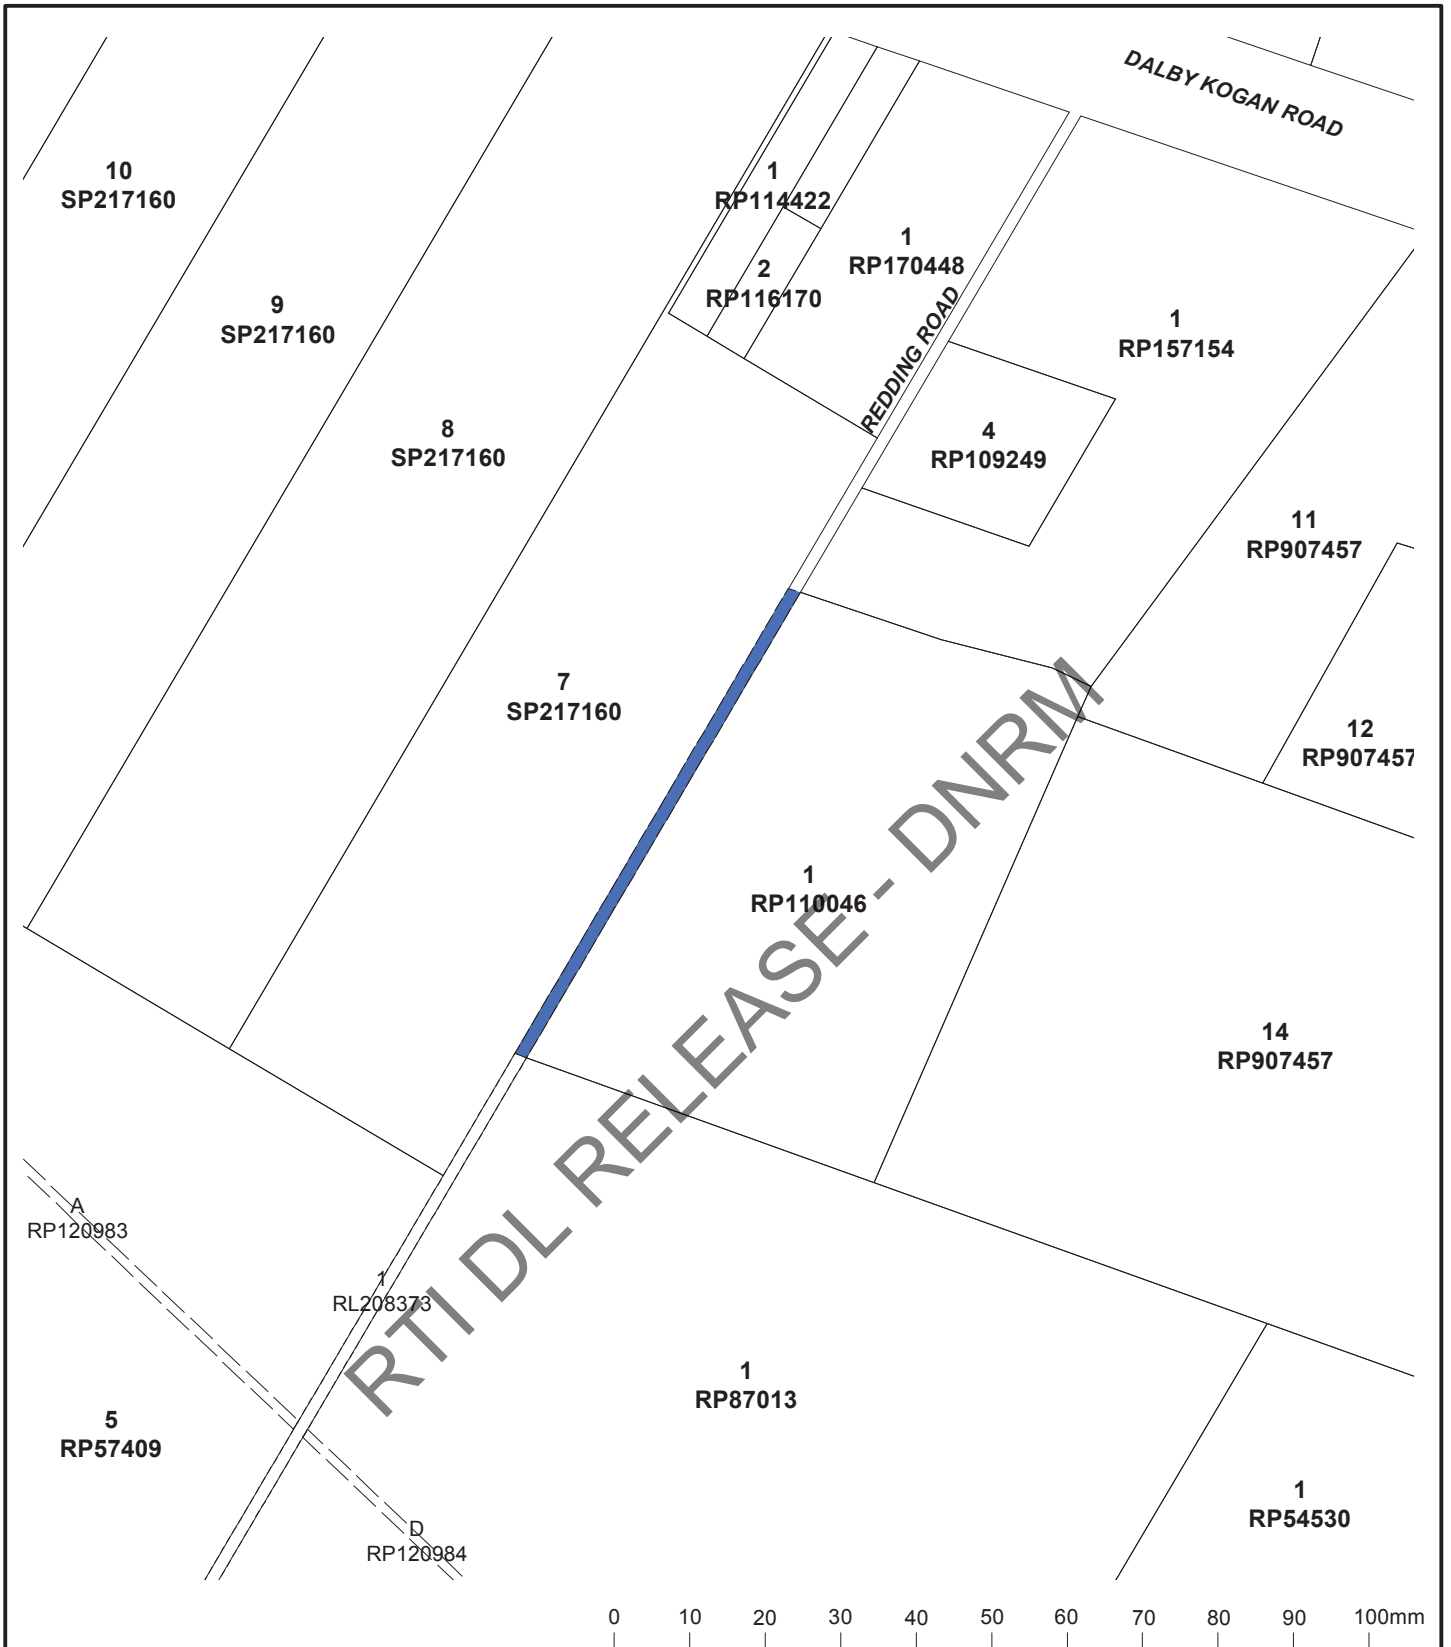R



 <p>Queensland Government</p>	<p>Permanent Road Closure </p> <p>Area:- about 1.79ha</p>	<p></p> <p>NORTH</p> <p>Scale 1:12500</p>
<p>PARISH OF MYALL COUNTY OF AUBIGNY LOCALITY OF DALBY</p> <p>DNRM REGION: SOUTH LOCAL GOVERNMENT: WESTERN DOWNS REGIONAL</p>		<p>Drawing No:- DD2014/008</p>
<p>Map ref: 9143-42</p>	<p>Compiled from: DCDB</p>	
<p>eLVAS ref: 2014/000883</p>	<p>Prepared by: Toowoomba SL Date: 05/02/2014</p>	

Acts Interpretation Act 1954
Place Names Act 1994

CORRECTION OF PLACE NAME DECISION NOTICE (No 02) 2014

Short title

1. This notice may be cited as the *Correction of Place Names Decision Notice (No 02) 2014*.

Correction of notice [s.24AA of the *Acts Interpretation Act 1954* and s.11 of the *Place Names Act 1994*]

2.(1) The Place Name Decision Notice (No 01) 2014 published in the Gazette on 7 February 2014 at pages 113 and 114, to alter the boundaries of the places set out in that schedule contained within that notice is corrected as set out in subsection (2).

(2) In the **Schedule** of the notice-

omit

Name	Feature	Local Government Area	Geog. Co-ords		Plan No.	Remarks
			Lat. S.	Long. E.		
Pine Mountain	Locality	Ipswich City Regional	27°32'06"	153°43'12"	QPN1059	Bdy amended vide CHQ 022459/830
Muirlea	Locality	Ipswich City Regional	27°34'07"	152°43'59"	QPN1059	Bdy amended vide CHQ 022459/830

insert

Name	Feature	Local Government Area	Geog. Co-ords		Plan No.	Remarks
			Lat. S.	Long. E.		
Pine Mountain	Locality	Ipswich City	27°32'06"	152°43'12"	QPN1059	Bdy amended vide CHQ 022459/830
Muirlea	Locality	Ipswich City	27°34'07"	152°43'59"	QPN1059	Bdy amended vide CHQ 022459/830

ENDNOTES

1. Published in the Gazette on 4 April 2014.
2. Not required to be laid before the Legislative Assembly.
3. The administering agency is the Department of Natural Resources and Mines.
4. Datum of Co-ordinates - Geocentric Datum of Australia 94.
5. File Reference - CHQ022459

Gov. Gaz., 4 April 2014, No. 65 page 361

Brisbane

© The State of Queensland 2014

Land Act 1994

**REOPENING OF TEMPORARILY CLOSED ROAD
NOTICE (No 09) 2014**

Short title

1. This notice may be cited as the *Reopening of Temporarily Closed Road Notice (No 09) 2014*.

Reopening temporarily closed road [s.107 of the Act]

2. It is declared that the areas of land comprised in the former Road Licences mentioned in Schedules 1 and 2 are reopened as road.

SCHEDULE 1

North Region, Cairns Office

Areas totalling about 619 m2 being part of the road abutting the western boundary of Lot 3 on SP155096 and shown as Lots 1 and 2 on AP20147, being part of the land contained within former Road Licence No. 0/208214, (parish of Wyanbeel). (2008/004935)

SCHEDULE 2

South Region, Brisbane Office

An area of about 7082 m2 being part of Earnshaw Road abutting Lot 904 on SP261938, being the land contained within former Road Licence No. 6/1865, (parish of Toombul). (2014/001723)

ENDNOTES

1. Published in the Gazette on 4 April 2014.
2. Not required to be laid before the Legislative Assembly.
3. The administering agency is the Department of Natural Resources and Mines.

Gov. Gaz., 4 April 2014, No. 65 page 361

Brisbane

© The State of Queensland 2014

Place Names Act 1994

PLACE NAME PROPOSAL NOTICE (No 03) 2014

Short title

1. This notice may be cited as the *Place Name Proposal Notice (No 03) 2014*.

Notice of Place Name Proposal [s.9 of the Act]

2. Notice is given that Andrew Cripps, Minister for Natural Resources and Mines intends to proceed with proposals to name the places and alter the boundaries of the places set out in the Schedule.

Display of plan

3. Plans illustrating the proposals may be viewed at www.dnrm.qld.gov.au.

Submissions

4. Individual submissions in writing, either in support of or against the proposals, may be lodged online at www.dnrm.qld.gov.au or sent to Queensland Place Names, Level 9 Landcentre, GPO Box 2454, Brisbane Qld 4001 within 2 months from the day of this publication.

SCHEDULE

Name	Feature	Local Government Area	Geog. Co-ords		Plan No.	Remarks
			Lat. S.	Long. E.		
Groper Creek	Locality	Burdekin Shire	19°41'48"	147°34'16"	QPN1250	New name
Inkerman	Locality	Burdekin Shire	19°42'54"	147°30'11"	QPN1250	Bdy alteration
Kairabah	Locality	Logan City	27°50'12"	153°08'19"	QPN1241	New name
Yarrabilba	Locality	Logan City	27°49'00"	153°07'00"	QPN1241	Bdy alteration

ENDNOTES

1. Published in the Gazette on 4 April 2014.
2. Not required to be laid before the Legislative Assembly.
3. The administering agency is the Department of Natural Resources and Mines.
4. Datum of Co-ordinates - Geocentric Datum of Australia 94
5. File Reference - QPN1250, QPN1241

Gov. Gaz., 4 April 2014, No. 65 page 362

Brisbane

© The State of Queensland 2014

**OBJECTIONS TO PROPOSED ROAD CLOSURE
NOTICE (No 13) 2014**

Short title

1. This notice may be cited as the *Objections to Proposed Road Closure Notice (No 13) 2014*.

Application for road closure [s.100 of the Act]

2. Applications have been made for the permanent closure of the roads mentioned in the Schedule.

Objections

3.(1) An objection (in writing) to a proposed road closure mentioned in the Schedule may be lodged with the Executive Director, Department of Natural Resources and Mines, at the regional office for the region in which the road is situated.

(2) Latest day for lodgement of objections is 15 May 2014.

(3) Any objections received may be viewed by other parties interested in the proposed road closure under the provisions of the *Right to Information Act 2009*. If you lodge an objection, please include in your objection letter whether you would like to be consulted if this issue becomes the subject of an access request under the *Right to Information Act 2009*.

Plans

4. Inspection of the plans of the proposed road closures may be made at-

- (a) the Department of Natural Resources and Mines Offices at Emerald, Rockhampton, Atherton, Townsville, Gold Coast and Warwick; and
- (b) the Local Government Offices of Central Highlands Regional, Rockhampton Regional, Tablelands Regional, Hinchinbrook Shire, Gold Coast City, Western Downs Regional and Southern Downs Regional;

for a particular plan in that district or that local government area.

SCHEDULE

PERMANENT CLOSURE

Central Region, Emerald Office

1 An area of about 1200 m² being part of Shakespeare Street adjoining the northern boundary of Lot 603 on C2152 (parish of Ballard, locality of Comet) and shown as plan of proposed road to be permanently closed on Drawing 13/043/CEN. (2013/004413)

2 An area of about 1.18 ha being part of Shakespeare Street abutting the northern boundary of Lots 601, 602 and 701 to 704 on C2152 and part of Tolmie Street separating Lot 601 from Lot 704 on C2152 (parish of Ballard, locality of Comet) and shown as plan of proposed road to be permanently closed on Drawing 13/044/CEN. (2013/004454)

Central Region, Rockhampton Office

3 An area of about 8400 m² adjoining Lot 2 on RP801347 (parish of Murchison, locality of Norman Gardens) and shown as plan of proposed road to be permanently closed on Drawing 13/046/CEN. (2013/006589)

North Region, Atherton Office

4 An area of about 6.47 ha being part of (temporarily closed) Kennedy Highway abutting the eastern boundary of Lot 2 on RP717410 and Lot 110 of N15767 (parish of Barron, locality of Walkamin) and shown as plan of Lot A, proposed permanent road closure on Drawing CNS14/011. (2014/000519)

North Region, Townsville Office

5 An area of about 1640 m² being part of Sunnybank Road abutting Lot 7 on SP213031 (parish of Cordelia, locality of Braemeadows) and shown as plan of Lot 1, proposed permanent road closure on Drawing TSV2014-11. (2014/000502)

South Region, Gold Coast Office

6 An area of about 1.77 ha adjoining Lot 1001 on SP241225 (parish of Cedar, locality of Upper Coomera) and shown as road proposed to be permanently closed on Drawing 11/069. (2012/002810)

South Region, Warwick Office

7 An area of about 1.79 ha being part of Redding Road adjoining the western boundary of Lot 1 on RP110046 (parish of Myall, locality of Dalby) and shown as permanent road closure on Drawing DD2014/008. (2014/000283)

*8 An area of about 10 ha being part of the road intersecting Lot 679 on M34350 (parish of Rosenthal, locality of Dalveen) and shown as road to be closed on Drawing DD2014/002. (2013/006265)

*The proposed closure of this road is in conjunction with the proposed opening of another road.

ENDNOTES

- 1. Published in the Gazette on 4 April 2014.
- 2. Not required to be laid before the Legislative Assembly.
- 3. The administering agency is the Department of Natural Resources and Mines.

Gov. Gaz., 4 April 2014, No. 65 page 362

Brisbane

© The State of Queensland 2014



Telstra Plan Services

Level 18, 275 George Street
Brisbane, QLD 4000

Postal Address:
Locked Bag 3820
Brisbane, QLD 4000

Email: F0501488@team.telstra.com

Date **22/04/2014**

Your Ref: 2014/000283

Our Ref: **QF153899-1**

Jannene Horne
Jannene.Horne@dnrm.qld.gov.au

Dear Jannene,

Re: Application For Permanent Road Closure – Reddings Road - Dalby.

Thank you for your communication dated **04/04/14** in relation to the location specified above.

Telstra's plant records indicate that there are no Telstra assets within the area of the proposal. Subject to your compliance with the below conditions, **Telstra has NO OBJECTIONS** to the **Application For Permanent Road Closure**.

We note that our plant records merely indicate the approximate location of the Telstra assets and should not be relied upon as depicting a true and accurate reflection of the exact location of the assets. Accordingly, we note that all individuals have a legal "Duty of Care" that must be observed when working in the vicinity of Telstra's communication plant. It is the constructor's/land owner's responsibility to anticipate and request the nominal location of Telstra plant via **Dial Before You Dig "1100" number** in advance of any construction activities in the vicinity of Telstra's assets.

On receipt of plans, notwithstanding the recorded location of Telstra's plant, the constructor/land owner is responsible for obtaining a Telstra accredited Asset Plant Locator to perform cable location, potholing and physical exposure to confirm the actual location of the plant prior to the commencement of site civil work. Telstra reserves all rights to recover compensation for loss or damage caused by interference to its cable network or other property.

Telstra would also appreciate due confirmation when this proposed acquisition proceeds so as to update its Cadastre records. Information regarding acquisition of the land would be of benefit to us and should be directed to the following location:

Queensland

Telstra - Cadastre Updates
PO Box 102
Toormina NSW 2452
Attention: - Sally Cameron
F1103453@team.telstra.com
F1103452@team.telstra.com

Please pass all information contained in this communication to all parties involved in this proposed process. If you have any difficulties in meeting the above conditions or if you have any questions relating to them, please do not hesitate to contact us at F0501488@team.telstra.com.

Yours sincerely,



49-Sch4 - Personal Information

Megan Smith
Telstra Telstra Plan Services

RTI DL RELEASE - DNRM

From: 49-Sch4 - Personal Information
Sent: Tuesday, 22 April 2014 2:40 PM
To: SLAM - Warwick
Subject: Proposed Road Closure

Dear Sir/Madam,

I am writing in relation to the Proposed Road Closure on Redding Road near Dalby. More specifically, as per the Application for Closure of Road document, it is described as:

"An area of about 1.79 Hectares being part of Redding Road adjoining the western boundary of Lot 1 on RP110046 (parish of Myall, locality of Dalby) and shown as permanent road closure on Drawing No: DD2014/008."

I write on behalf Echobale Pty Ltd, who is the owner of land adjoining the proposed road to be permanently closed, including titles Lot 1 on RP87013 and Lot 5 on RP57409. I would like respectfully object to the proposed permanent closure of the road as we utilise this facility, as required, to move heavy and oversized farming machinery from farm to farm. Closure of this road would require driving these oversized and heavy farm machines and implements on both the Moonie Highway and Warrego Highway which would pose a significant risk to staff and drivers of our equipment, not to mention the significant dangers to other motorists on the highway, who are not always familiar with the dangers of negotiating their way around our less nimble vehicles. Moreover, there has been a substantial increase in traffic on both the Moonie Highway and Warrego Highway, further increasing the risks to ourselves and other motorists should the road closure take place.

In addition to heavy machinery, there are also trucks, comprising of single trailer, b-double and road trains, which leave the property through this access point during grain harvest. These trucks can be for our commodities, but also our neighbours commodities as they have no other private access out from their fields to the highway. Their only alternative would be to travel further through our property and out to the Moonie Highway. In "soft" conditions (where the dirt tracks through our farms have dampness beneath the surface) the only exit (should Redding Rd be closed) will be directly through our shed and houses precinct, increasing the risk to my family including young children playing. When cotton is grown on the property, Redding Rd is by far the shortest route to the Queensland Cotton Gin for the delivery of cotton modules.

Finally, many of our farming colleagues appreciate the use of our private farm roadways to access Redding Rd for many of the reasons highlighted above. As they move their equipment from property to property, they use our connecting roads to Redding Rd to avoid traffic and risks to their operators and other motorists on the busy sections of the Moonie and Warrego Highways. It should be noted also that these sections of the highway are the busiest sections due to their proximity to the township of Dalby. The sections of highway we will have to take, should Redding Rd be closed, are on the fringe of town where the density of traffic is at its highest with the exception of being in the township itself.

I trust our reasons for objection demonstrate the need for Redding Rd to remain open for the safety of all those in our region. If there are any further questions, please feel welcome to call me. I would like to be consulted if this issue becomes the subject of an access request under the RTI Act.

Kind Regards,

49-Sch4 - Personal Information

warranties and accepts no liability in relation to these matters.

RTI DL RELEASE - DNRM

From: DOUGLAS Julie [Julie.Douglas@dnrm.qld.gov.au]
Sent: Tuesday, 22 April 2014 2:47 PM
To: 49-Sch4 - Personal Information
Subject: Acknowledgment of receipt of objection to proposed Permanent Road Closure

Dear 49-Sch4 - Personal Information

I acknowledge receipt of your below email lodging an objection to the proposed road closure.

The information will be considered as part of the Department's investigation into the application. You will be advised of the outcome when the investigations are complete.

If you wish to discuss the matter further please do not hesitate to contact me on 4661 0218 quoting reference number 2014/000283.

Regards

Julie Douglas

Senior Land Officer
Department of Natural Resources & Mines
Land Services
PO Box 2
Warwick Qld 4370
Phone: (07) 4661 0218
Fax: (07) 4661 5215
Email: Julie.Douglas@dnrm.qld.gov.au

From: 49-Sch4 - Personal Information
Sent: Tuesday, 22 April 2014 2:40 PM
To: SLAM - Warwick
Subject: Proposed Road Closure

Dear Sir/Madam,

I am writing in relation to the Proposed Road Closure on Redding Road near Dalby. More specifically, as per the Application for Closure of Road document, it is described as:

"An area of about 1.79 Hectares being part of Redding Road adjoining the western boundary of Lot 1 on RP110046 (parish of Myall, locality of Dalby) and shown as permanent road closure on Drawing No: DD2014/008."

I write on behalf Echobale Pty Ltd, who is the owner of land adjoining the proposed road to be permanently closed, including titles Lot 1 on RP87013 and Lot 5 on RP57409. I would like respectfully object to the proposed permanent closure of the road as we utilise this facility, as required, to move heavy and oversized farming machinery from farm to farm. Closure of this road would require driving these oversized and heavy farm machines and implements on both the Moonie Highway and Warrego Highway which would pose a significant risk to staff and drivers of our equipment, not to mention the significant dangers to other motorists on the highway, who are not always familiar with the dangers of negotiating their way around our less nimble vehicles. Moreover, there has been a substantial increase in traffic on both the Moonie Highway and Warrego Highway, further increasing the risks to ourselves and other motorists should the road closure take place.

In addition to heavy machinery, there are also trucks, comprising of single trailer, b-double and road trains, which leave the property through this access point during grain harvest. These trucks can be for our commodities, but also

our neighbours commodities as they have no other private access out from their fields to the highway. Their only alternative would be to travel further through our property and out to the Moonie Highway. In "soft" conditions (where the dirt tracks through our farms have dampness beneath the surface) the only exit (should Redding Rd be closed) will be directly through our shed and houses precinct, increasing the risk to my family including young children playing. When cotton is grown on the property, Redding Rd is by far the shortest route to the Queensland Cotton Gin for the delivery of cotton modules.

Finally, many of our farming colleagues appreciate the use of our private farm roadways to access Redding Rd for many of the reasons highlighted above. As they move their equipment from property to property, they use our connecting roads to Redding Rd to avoid traffic and risks to their operators and other motorists on the busy sections of the Moonie and Warrego Highways. It should be noted also that these sections of the highway are the busiest sections due to their proximity to the township of Dalby. The sections of highway we will have to take, should Redding Rd be closed, are on the fringe of town where the density of traffic is at its highest with the exception of being in the township itself.

I trust our reasons for objection demonstrate the need for Redding Rd to remain open for the safety of all those in our region. If there are any further questions, please feel welcome to call me. I would like to be consulted if this issue becomes the subject of an access request under the RTI Act.

Kind Regards,

49-Sch4 - Personal Information

This email is confidential and may contain privileged information. If you have received this email in error, or are not the intended recipient, you must not disclose or use the information contained in this email. Please notify the sender immediately by return email if this email has been received in error, and delete all copies of this email along with any attachments from your system. Emails may be interfered with or may contain computer viruses or other defects and may not successfully be replicated on other systems. Pengelly Farming give no warranties and accepts no liability in relation to these matters.

RTI DL RELEASE - DNRM

From: 49-Sch4 - Personal Information
Sent: Wednesday, 7 May 2014 11:46 AM
To: SLAM - Warwick
Subject: Fw: letter of objection ref: 2014/000283
Attachments: CCE07052014_0000.jpg

----- Original Message -----

From: 49-Sch4 - Personal Information
To: slam-warick@dnrm.qld.gov.au
Sent: Wednesday, May 07, 2014 10:26 AM
Subject: letter of objection ref: 2014/000283

Dear Jannene,
Please find attached letter of objection for road closure of Reddings Road, Dalby. Ref number 2014/000283.

Regards,

49-Sch4 - Personal Information

RTI DL RELEASE - DNRM

Jannene Horne
Senior Land Officer
Land Services

Dear Jannene,

RE: Proposed Permanent road closure of Reddings Road,
Reference number 2014/000283.

49-Sch4 - Personal Information

We would like to formally object to the permanent closure of this road.

This road provides access for several of our customers for our business.

These customers access the road from the southern end after crossing privately owned land to which they have permission to do so.

These customers on occasion transport wide loads that include tractor drawn implements to our premises for repairs and modifications.

By using this access point it saves these customers based on the south side of town having to travel on the Moonie Highway towards Dalby and then skirting the edge of Dalby, then turning on to the main Warrego Highway and then finally having to turn on to the Dalby Kogan road before accessing Reddings Road from the northern end.

The 3 highways mentioned are very busy as they provide access to the resource based activities to the north and west of Dalby.

If this inconvenience was lost to my customers I feel that some would look elsewhere to have their work to be done which would affect my business.

There is also the safety issues to be considered when wider slower loads are being moved on these highways.

On weekly occasions [REDACTED] uses Reddings Road to the south to travel to customers in that direction.

Could you please respond in writing to acknowledge receipt of this objection.

Regards,

49-Sch4 - Personal Information

From: HORNE Jannene [Jannene.Horne@dnrm.qld.gov.au]
Sent: Wednesday, 7 May 2014 2:40 PM
To: 49-Sch4 - Personal Information
Subject: Acknowledgement of Objection (eLVAS Case 2014/000283)

Dear 49-Sch4 - Personal Information

I acknowledge receipt of your below email lodging an objection to the proposed road closure.

The information will be considered as part of the Department's investigation into the application. You will be advised of the outcome when the investigations are complete.

If you wish to discuss the matter further please do not hesitate to contact me on 4661 0218 quoting reference number 2014/000283.

Regards

Jannene Horne
Land Officer, Land Services
Telephone: 07 4661 0203 Facsimile: 07 4661 5215
Email: jannene.horne@dnrm.qld.gov.au
www.dnrm.qld.gov.au

Department of Natural Resources and Mines
Cnr Guy and Fitzroy Streets, Warwick QLD 4370
PO Box 2, Warwick QLD 4370

From: 49-Sch4 - Personal Information
Sent: Wednesday, 7 May 2014 11:47 AM
To: SLAM - Warwick
Subject: Fw: letter of objection ref: 2014/000283

----- Original Message -----

From: 49-Sch4 - Personal Information
To: slam-warick@dnrm.qld.gov.au
Sent: Wednesday, May 07, 2014 10:26 AM
Subject: letter of objection ref: 2014/000283

Dear Jannene,
Please find attached letter of objection for road closure of Reddings Road, Dalby. Ref number 2014/000283.

Regards,

49-Sch4 - Personal Information

From: 49-Sch4 - Personal Information
Sent: Thursday, 15 May 2014 11:45 AM
To: HORNE Jannene
Subject: Fwd: Proposed road closure. Redding Rd

Hi Jannene,

Sorry about that. I just forwarded it onto myself and seemed to work. Please let me know.

Cheers

49-Sch4 - Personal Information

----- Original message -----

From: 49-Sch4 - Personal Information
Date: 15/05/2014 11:40 AM (GMT+10:00)
To: 49-Sch4 - Personal Information
Subject: Fwd: Proposed road closure. Redding Rd

49-Sch4 - Personal Information

----- Original message -----

From: 49-Sch4 - Personal Information
Date: 15/05/2014 9:51 AM (GMT+10:00)
To: slam-warwick@dnrm.qld.gov.au
Subject: Proposed road closure. Redding Rd

Dear Sir/Madam,

I am writing in relation to the Proposed Road Closure on Redding Road near Dalby. As per the Application for Closure of Road document, it is described as:

"An area of about 1.79 Hectares being part of Redding Road adjoining the western boundary of Lot 1 on RP110046 (parish of Myall, locality of Dalby) and shown as permanent road closure on Drawing No: DD2014/008."

I am writing on behalf of McVeigh Partnership Trust who farms country in the dalby, jimbour and

macalister areas. I would like to respectfully object to the proposed permanent closure of the road as we utilise this facility, as required and quite often to move heavy and oversized farming machinery from farm to farm and to avoid the busy roads close to Dalby. Closure of this road would require driving these oversized and heavy farm machines and implements on both the Moonie Highway, Warrego Highway and Jandowae Rd which would pose a significant risk to staff and drivers of heavy equipment, not to mention the significant dangers to motorists on these roads. There has been a substantial increase in traffic on all above said routes, further increasing the risks to ourselves and other motorists should the road closure take place.

We appreciate the use of private farm roadways to access Redding Rd for many of the reasons highlighted above. As we move equipment from property to property, and use connecting roads to Redding Rd to avoid traffic and risks to operators and other motorists on the busy sections of the Moonie and Warrego Highways. It should be noted also that these sections of the highway are the busiest sections due to their proximity to the township of Dalby. The sections of highway we will have to take, should Redding Rd be closed, are on the fringe of town where the density of traffic is at its highest with the exception of being in the township itself.

I trust the reasons for objection demonstrate the need for Redding Rd to remain open for the safety of all those in the area and traveling on these roads.

Kind Regards,

49-Sch4 - Personal Information

RTI DL RELEASE - DNRM

From: HORNE Jannene [Jannene.Horne@dnrm.qld.gov.au]
Sent: Thursday, 15 May 2014 11:51 AM
To: 49-Sch4 - Personal Information
Subject: Acknowledgement of Objection (eLVAS Case 2014/000283)

49-Sch4 - Personal Information

I acknowledge receipt of your below email lodging an objection to the proposed road closure.

The information will be considered as part of the Department's investigation into the application. You will be advised of the outcome when the investigations are complete.

If you wish to discuss the matter further please do not hesitate to contact me on 4661 0203 quoting reference number 2014/000283.

Regards

Jannene Horne
Land Officer, Land Services
Telephone: 07 4661 0203 Facsimile: 07 4661 5215
Email: jannene.horne@dnrm.qld.gov.au
www.dnrm.qld.gov.au

Department of Natural Resources and Mines
Cnr Guy and Fitzroy Streets, Warwick QLD 4370
PO Box 2, Warwick QLD 4370

From: 49-Sch4 - Personal Information
Sent: Thursday, 15 May 2014 11:46 AM
To: HORNE Jannene
Subject: Fwd: Proposed road closure. Redding Rd

Hi Jannene,

Sorry about that. I just forwarded it onto myself and seemed to work. Please let me know.

Cheers

49-Sch4 - Personal Information

----- Original message -----

From: 49-Sch4 - Personal Information
Date: 15/05/2014 11:40 AM (GMT+10:00)
To: 49-Sch4 - Personal Information
Subject: Fwd: Proposed road closure. Redding Rd

Matt McVeigh

----- Original message -----

From 49-Sch4 - Personal Information
Date: 15/05/2014 9:51 AM (GMT+10:00)
To: slam-warwick@dnrm.qld.gov.au
Subject: Proposed road closure. Redding Rd

Dear Sir/Madam,

I am writing in relation to the Proposed Road Closure on Redding Road near Dalby. As per the Application for Closure of Road document, it is described as:

"An area of about 1.79 Hectares being part of Redding Road adjoining the western boundary of Lot 1 on RP110046 (parish of Myall, locality of Dalby) and shown as permanent road closure on Drawing No: DD2014/008."

I am writing on behalf of McVeigh Partnership Trust who farms country in the Dalby, Jimbour and Macalister areas. I would like to respectfully object to the proposed permanent closure of the road as we utilise this facility, as required and quite often to move heavy and oversized farming machinery from farm to farm and to avoid the busy roads close to Dalby. Closure of this road would require driving these oversized and heavy farm machines and implements on both the Moonie Highway, Warrego Highway and Jandowae Rd which would pose a significant risk to staff and drivers of heavy equipment, not to mention the significant dangers to motorists on these roads. There has been a substantial increase in traffic on all above said routes, further increasing the risks to ourselves and other motorists should the road closure take place.

We appreciate the use of private farm roadways to access Redding Rd for many of the reasons highlighted above. As we move equipment from property to property, and use connecting roads to Redding Rd to avoid traffic and risks to operators and other motorists on the busy sections of the Moonie and Warrego Highways. It should be noted also that these sections of the highway are the busiest sections due to their proximity to the township of Dalby. The sections of highway we will have to take, should Redding Rd be closed, are on the fringe of town where the density of traffic is at its highest with the exception of being in the township itself.

I trust the reasons for objection demonstrate the need for Redding Rd to remain open for the safety of all those in the area and traveling on these roads.

Kind Regards,