



GREYMARE QUARRY

- 246.9 hectare property owned by John Leonard
- Approximately three hectares to be used for extraction of granite and sand
- Operated by Hutchison Quarries, who own another quarry near Leslie Dam
- Area of excavation hasn't been outlined in the application
- 5000 tonnes to be extracted each year

PHOTO: THINKSTOCK

# Greymare quarry to be approved

Jayden Brown REPORTER

A PROPOSED sand and granite quarry for Greymare is expected to be given the green light by Southern Downs Regional Council at their last meeting for the year, despite objections from surrounding land owners.

In a report to be presented to councillors today, it is recommended the site on Mountain Maid Rd be approved subject to more than 40 conditions.

A number of submissions have been received by council against the Hutchison Quarries plan, sighting a number of issues including quality of access roads and increases in traffic, noise and air pollution from extraction operations, impacts on property values and contamination of nearby water sources.

With an extraction area of

approximately three hectares, set on the highest points of the property, the quarry would operate from 7am - 6pm from Monday - Saturday and extract up to 5000 tonnes per year.

Among the conditions of approval are upgrades to the Mountain Maid Rd/Leonard Rd intersection and Leonard Rd, which will be upgraded to a constructed gravel road.

Concerns raised about the properties frontage to Greymare and Lagoon Creek have been addressed in an Environmental Assessment by Senior Environmental health officer Nicole Collett.

"Contamination of stormwater run-off and nearby waters by sediment originating from the extractive operations and the disruption of land from vehicular movement and extractive operations are the most likely forms of water and land contamination that



could occur as a result of the proposed activity," she wrote.

"Therefore measures must be put in place and conditioned on an approval to minimise and prevent the contamination of stormwater, land and the creeks."

Under the approval conditions, blasting will also be prohibited on the site, as will extraction outside of the operation hours.

If approved, the quarry would be operational for up to 15 years - with no more

than 5000sq m to be open and extracted at any one time.

Hutchison Quarries management declined to comment yesterday, stating they weren't interested in talking until the council has made their decision.

The Daily News also attempted to contact a number of those opposed to the quarry, but they too declined to comment.

■ READ more on the council's decision in tomorrow's edition of the Daily News.

## Biggest week for council: Mayor

COUNCILLORS will need their wits about them at today's general meeting as the Southern Downs Regional Council team tackles what could be the biggest week of their term, according to Mayor Peter Blundell.

Fresh from a significant day interviewing CEO candidates, Cr Blundell told the Daily News yesterday this week could potentially be the biggest for this council's term.

"It's been a really big week - certainly the biggest week this year and possibly the biggest this

term," he said.

"We had quite a significant day (on Monday) - we're in the middle of CEO interviews."

There will be plenty up for discussion when the council meets for the final time this year at the Warwick Council Chambers at 9am, including the controversial Greymare Quarry.

"If people are concerned about something then they can come along by all means," Cr Blundell said.

"We have a fairly large confidential section - with good reasoning for that."

### IN BRIEF

#### Snake bite

A YOUNG girl was airlifted in the early hours of yesterday morning after a suspected snake bite.

The RACQ CareFlight Rescue helicopter was tasked to Goondiwindi Hospital, with the girl believed to have been bitten on the leg.

The toddler, who was the eighth suspected snake bite victim airlifted by RACQ CareFlight in 11 weeks, was flown to the Toowoomba Base Hospital for further tests.

#### New principal

CHANTELLE Stephens has been confirmed as permanent principal of Maryvale State School.

Mrs Stephens, who was previously principal at Kogan State School and deputy principal at Greenbank State School, was appointed as temporary principal of the school in July.

However, Mrs Stephens confirmed she had been appointed on a permanent basis in a recent school newsletter.

**WIN A DREAM HOLIDAY**  
at Byron Bay

VALUED AT OVER **\$17,000**

**HOLIDAY LIKE A MEGASTAR**  
with a seven night stay for four people in the Ocean View Penthouse at Rae's on Watego's

**ONE TOKEN**

To enter, collect two daily tokens and look out for your entry form in paper every Tuesday, Thursday and Saturday

**WE'RE DELIVERING GREAT LOCAL SERVICE**

Call us for all of your Christmas Catalogue needs

**SOUTHERN DOWNS DISTRIBUTION**

LOCALLY OWNED AND OPERATED • P 0414 519 784 • F 07 4612 3456

**Steele's Bakery & Café**  
Open from 7am Award Winning Bakery

Wishing everyone a safe and happy Christmas!

Enjoy our freshly made Christmas Cakes, Fruit Mince Tarts, Plum Puddings, Rum Balls and Sugar Coated Peanuts.

See in store for personalised Christmas Hampers with Christmas goodies & a selection of locally made produce.

We will be closed public holidays only

55 Fitzroy Street, Warwick  
Ph: 4661 3455  
Fax: 4661 3466



**RECEIVED**  
24 NOV 2014

DEPT. OF NATURAL RESOURCES & MINES  
WARWICK

**finda.com.au**  
1300 136 181

**finda**  
Anything Goes

**Tributes**

**Funeral Notices**

**PERRIN, Winifred Maud**  
"Maud" nee May

Late of Warwick Passed away at Akooramak Nursing Home on 26th October 2014, aged 92 years. Beloved Wife of Lance (dec'd). Dearly loved Mother and Mother-in-law of Denis, Peter (dec'd), Anne, Margaret, Marita, John, Bernadette, Patricia, Stephen and their families. Loving Grandmother of 16 and Great-Grandmother of 5. Survived by her Brother and Sisters Sheila, Connie and Noel.

Relatives and friends are respectfully invited to attend Maud's Funeral, to be held at St Mary's Catholic Church, Palmerin Street, Warwick. Requiem Mass commencing at 10.00am Friday 31st October, 2014, followed by interment at Drayton and Toowoomba Cemetery, corner Anzac Avenue and South Streets, Toowoomba at 2.30pm.

Flowers appreciated, or donations may be made to Akooramak Nursing Home; gift envelopes available at the Church.

"In God's Care"

Ph 4667 8700 **WARWICK FUNERALS**

**In Memoriam**

**Margaret Creed (Galloway)**  
17/06/1921 - 29/10/2013

Your life was a blessing, Your memory a treasure  
You are loved beyond words, and missed beyond measure

Loved and remembered everyday

By your daughter Barbara and family

**Notices**

**Public Notices**

**"WARWICK DAILY NEWS COMPETITIONS" TERMS & CONDITIONS**

- All readers can enter to win any competition in the Warwick Daily News and win prizes as stated in the competition coupon.
- The Promoter is The Warwick Newspaper Pty Ltd, 55 Albion Street, Warwick, ABN 90 009 657 416.
- Entrants can be of any age unless specified in the competition coupon.
- Readers enter by completing the entry form (if required), clipping the masthead (if required) or by collecting tokens (if required) that appear in The Warwick Daily News.
- For identification purposes, it is required that your full name be used (not initials) when completing entry coupons or writing your name on the envelope.
- I.D. stating current address must be provided when collecting prizes.
- Entries are to be posted or delivered to "Name of the competition", Warwick Daily News, PO Box 358 (50 Albion Street), Warwick 4370. Unless otherwise stated.
- Entries close at the time and date as mentioned on the entry coupon.
- Winners drawn on the day mentioned on the entry coupon and will be published in the Warwick Daily News within three days.
- You may enter as many times as you like using original entry coupons. However, for competitions where there are only two prizes to be won, if the first winner drawn is the same as the second winner drawn, then that second entry drawn in the same name will not be deemed a winner. If there are more than two prizes to be won, and a winner's name is drawn more than twice then the third and subsequent entries in the same name will not be deemed a winner.
- Photocopies of entry forms will not be accepted.
- Prizes are not transferable or redeemable for cash and need to be collected from the Warwick Daily News office within two weeks of the announcement appearing in the paper, otherwise the prize remains the property of Warwick Newspaper Pty Ltd.
- Employees and their immediate families (deemed to be members of the family living under the same roof as the employees) of APN Newspapers and participating subsidiaries including the Warwick Newspaper Pty Ltd are ineligible to enter.
- Warwick Newspaper Pty Ltd accepts no responsibility or liability for property loss or damage, injuries sustained or additional costs as a result of accepting this prize.
- The judge's decision is final and no correspondence will be entered into.
- The winner must make themselves available for photographs and an interview if required and The Warwick Daily News may publish that information.

**PRIVACY ACT**

The Warwick Newspaper Pty Ltd collects your personal information to assist us in providing the goods and services you have requested and to improve our products and services. We, APN News & Media and all related companies may be in touch to let you know about goods, services or promotions that may be of interest to you. Please let us know if you object to this and if you would prefer not to be contacted with special offers or in relation to our other goods and services. You can do this by contacting the Privacy Officer by any of the following methods.

Email: [privacy@ssc.apn.com.au](mailto:privacy@ssc.apn.com.au)  
Telephone: 1300 130 590  
Facsimile: (07) 5456 6937  
Mail: The Privacy Officer  
APN Newspapers Pty Ltd  
PO Box 8060  
Maroochydore D.C. Q 4558

You can gain access to your personal information by contacting the Privacy Officer.

A complete copy of the Warwick Newspaper Pty Ltd Privacy Policy is available from the Privacy Officer on request.

**Competitions:**

This information is being collected by APN Newspapers Pty Ltd to include in this competition and to assist us in improving our products and services. We may share your information with APN Newspapers Pty Ltd related companies. We or they may be in touch to let you know about goods, services or promotions that may be of interest to you.

If you would prefer us not to include your information in this way, and not contact you with special offers or in relation to other goods and services please tick the box.

Remember Them. **finda**

**Notices**

**Public Notices**

**Southern Downs REGIONAL COUNCIL**

**SALE OF USED VEHICLES**

Offers suitably endorsed and closing with the undersigned at 2pm on Wednesday 5 November 2014 are hereby invited for the purchase of the following used vehicles from Council's fleet:-

| Contract No. | Vehicle Make & Model                       | Purchase Date | Rego No. |
|--------------|--------------------------------------------|---------------|----------|
| 15/027/1     | Hino Dutro 3 Single Cab, Cab Chassis Truck | 23/12/2004    | 915-IJV  |
| 15/028/1     | John Deere 1565 72" Out Front Mower        | 17/09/2010    | C83197   |

Vehicles will be available for inspection by appointment only. To arrange inspection contact Ian Fletcher (Plant & Workshop Coordinator) on 0419 733 050

Offers may be submitted for above vehicles listed on an "as is" basis at the time of acceptance. Copies of the Offer Forms are available by downloading from [www.southern Downs.qld.gov.au](http://www.southern Downs.qld.gov.au). Offers must be made on the forms provided. The highest or any offer will not necessarily be accepted. Regulation 228(7) of the Local Government Regulation 2012, relating to changes to Tenders may be applied. Tenders must be lodged electronically via email to [tenderbox@sdcrc.gov.au](mailto:tenderbox@sdcrc.gov.au) by 2pm AEST, Wednesday 5 November 2014.

David Tuxford Acting Chief Executive Officer

**PROPOSED PERMANENT ROAD CLOSURE**

Attention is directed to an application for permanent road closure of areas totalling about 5.26 hectares being the road intersecting Lot 22 on ML659 and the road adjoining the northern boundary of Lot 66 on Crown Plan ML659, Parish of Palgrave, Locality of Greymare and shown as road to be closed permanently on Drawing No: DD2014/061A in the manner specified in the Government Gazette of 10 October 2014.

A copy of the notification and drawing in illustration may be viewed at the Southern Downs Regional Council, Warwick Service Centre, and the Department of Natural Resources and Mines (DNRM), Warwick Office, Cnr Guy & Fitzroy Streets, Warwick Qld 4370.

Objections to the application must be in writing and submitted to the Senior Land Officer, DNRM, PO Box 2, Warwick Qld 4370, Facsimile No. 07 4661 5215, no later than 20 November 2014.

Any objection received may be viewed by other parties interested in the proposed road closure under the provisions of the Right to Information Act 2009.

If you lodge an objection, please include in your objection letter whether you would like to be consulted if this issue becomes the subject of an access request under the Right to Information Act 2009.

For further details contact the DNRM Warwick Office, on 07 4661 0200 quoting reference numbers 2014/003533 and 23014/003534.

**Congratulations to the winner of the Gold Coast Holiday**

Competition in our Sunday Roedo Edition - Rob Francis

For more information call the Warwick Daily News on 4660 1355.  
Please bring photo identification when collecting prize.

**WANTED 2 HOMEOWNERS**

We require people interested in VINYL CLADDING their homes at a reduced rate. Our current Promotion allows us to budget for at least 1 home in each area.

**We have 17 colours 50 year Guarantee**

First in best dressed ~ All areas incl. Country

**Free call 1800 072 768 anytime, weekend included.**

QBCC Lic No 1081762

View Tributes Online. Visit [finda.com.au](http://finda.com.au) **finda**

**Found**

2 male dogs found in Warwick Saleyards area - 1x red kelpie & 1 x blue cattle dog. Phone Les on 0419 714 545.

**FOUND ads!** Have you found something? We'll advertise it FREE to help get it back to its owner. Your Local Classifieds 1300 136 181. [www.localclassifieds.com.au](http://www.localclassifieds.com.au)

**Buy & Sell**

**Farm / General Machinery**



**AG CHIEF 50HP**  
Special, power steer, 4WD, 4 in 1 FEL, 5ft slasher. FREE DELIVERY \$26,200. Adam 0448 867 130 [www.tractorsnorth.com](http://www.tractorsnorth.com) Won't be beaten on price

**For Sale**



**INVERTER GENERATOR**  
2kw / 2.4 kva  
Yamaha MZ80 engine  
whisper quiet 51db only 22kg  
**\$899 Delivered**  
Ph: 0411 788 023

**WANTED**

Tractors, Farm Machinery, Earth Moving Equipment & Cherry Pickers. Dead Or Alive! Cash Paid!  
**PHONE: 0423 204 218**

**Produce**

Lucerne Hay  
Small Square Bales  
\$11.00 incl. Gattion area.  
Phone: 5462 9126

**Wanted**

Vintage Crawler Tractors. Caterpillar, International, Allis Chalmers, John Deere, Bulldog, David Brown, Fowler plus all other makes of Crawler Tractors. 1930's, 40's, 50's, 60's, 70's. Bare or equipped. 07 4638 3818

**Haunt it**

**Motoring**

**Caravans & Motor Homes**

**Franklin X Factor**

2011, suit new buyer, 21', 6" preston chassis, 15' alloy wheels, anderson plug, r/out awning & full annexe, 2 x 70L water tanks, full e/suite, w/machine, Q bed, cafe style seat, lrg fridge/freezer, m/wave, oven, stove top, heaps of storage, inside & out, safety cert, one owner \$55,000 neg. Westbrook. Phone **0418 718 506**

**TOYOTA**

Motorhome, 1994 Toyota Coaster, 21ft, 110000km, 6cyl diesel land cruiser engine, first class. 7 meters, bull bar, sunken shower, toilet, king size bed, tv/dvd, big solar panel on roof, aircond, heater/cooler, fridge, 2 water tanks, storage, microwave stove, rego until Sep 2015, \$12,700 Cairns North. Contact: Neil Ph: 07 4035 7846 E: [neilmtdn@gmail.com](mailto:neilmtdn@gmail.com)

**Motoring**

**4wd Vehicles**

**EXCELLENT CONDITION**



**Toyota Landcruiser GXL**

2000, 143,450 kms, Wagon, 5-door, Automatic, Petrol, 4WD, Excellent condition, Ext: Silver Very good condition and always reliable. 143,450kms. Always kept undercover. We purchased this vehicle in 2007 (second owner) and have not once had a problem with it. Vehicle has been serviced by Southside Toyota ever since we bought it and comes with log books. Southside Toyota has also provided a RWC. Versatile vehicle for holidays, excellent for carrying the entire family and friends or large items for renovating. Powerfully fast and well maintained, this Land Cruiser will give you years of enjoyment. New shock absorbers, safety certificate and full service done. Six months registration included. This 2000 Toyota Landcruiser GXL has airbags fitted for your protection. It has a powerful 4.5 litre engine, 8 spacious seats, central locking, pwr mirrors, ABS, side steps and power steering & bullbar. \$17,000 ono. East Brisbane. Contact: Dan M: 0401 599 973



**Isuzu D-Max**

Space Cab Ute 2010 red, 75,000km, 5 speed manual, 4x4, 3L turbo diesel, 2 door, 4 seat, with bull bar & 3000 kg capacity towbar. Cab chassi \$18,500 or with steel tray, tool box, aux wiring, aux fuel tank \$22,500. Phone **0427 622 687** or **07 4664 1374**

**Cars**



**TOYOTA VIENTA**, auto, 167,000kms, elect entry/windows/seats. ABS brakes, c/control. Clean car, runs well. \$1900 ono. Ph 0403 871 618.

**Light Commercials / Utes**



**2006 Hilux Ute**  
2WD, polished alloy tray, racks and nudgebar, UHF & tow bar, 87,400kms, safety cert, Reduced to \$13,150 ono. Ph: **0418 718 506**

**Property**

**Houses For Removal**



**Three Bed Home**  
\$59500. New Roof. Delivered & stumped, Low set. Mark Wilson Removal Homes. Phone: 5426 8420

**Relocatable Homes**



**Fully Self Contained**  
modular homes. \$17,775K for 6 x 2.4 x 2.5m D.I.Y \$11,775k bare bones unit. FINANCE AVAILABLE! PAY LESS FOR CASH! [www.rubixmodular.com.au](http://www.rubixmodular.com.au) byron@rubixmodular.com.au Byron - 0448 454 082

**To Let - Houses**

**Warwick 2 Bed + s/out**  
wood stove, air con, fans, storage room, garden shed, LUG, close to schools, bus stop, hospitals. \$220pw. Phone: 0432 147 098

**finda**

**Trades & Services**

**ADVERTISERS PLEASE NOTE!**

All Trades Ads are booked in for a minimum of four weeks. Any errors must be reported for correction in next edition. Conditions apply

1099869aa

**Painting & Decorating Services**

**NO JOB TOO BIG OR SMALL**

Interior & Exterior Painting  
Reasonable Rates  
QUALITY TRADEWORK

only jobs to the value of \$3,300

**DJ LARFIELD PAINTING CONTRACTOR**  
Phone 4661 4541; 0412 346 722

**finda**



# eLVAS Client Interaction Report

## For Interaction id: 1205183

### Contact Details

Business unit: State Land Asset Management  
Business context: Written (Outwards) Case  
Interaction method: Letter  
Interaction date: 20-Nov-2014 3:42 PM  
Entered by: Looker, Susann  
Reference:

Contact with: sch4p3( 3) Prejudice the protection of an individuals right to privacy

### Documents

| Document Type            | Title                               | Received/Sent |
|--------------------------|-------------------------------------|---------------|
| Outgoing Letter/Document | Acknowledgement of obj - [redacted] | 20-Nov-2014   |

### Interaction Record History

Service Centre: Warwick  
Associated to Case: 2014/003533  
Revision No.: 0  
Updated by: Looker, Susann  
Date: 20-Nov-2014  
Details:

### Assignment History

# eLVAS Client Interaction Report

## For Interaction id: 1205181

### Contact Details

Business unit: State Land Asset Management  
Business context: Written (Inwards) Case  
Interaction method: Letter  
Interaction date: 20-Nov-2014 3:42 PM  
Entered by: Looker, Susann  
Reference:

Contact with: sch4p3( 3) Prejudice the protection of an individuals right to privacy

### Documents

| Document Type   | Title                     | Received/Sent |
|-----------------|---------------------------|---------------|
| Incoming Letter | Views from [redacted] obj | 17-Nov-2014   |

### Interaction Record History

Service Centre: Warwick  
Associated to Case: 2014/003533  
Revision No.: 0  
Updated by: Looker, Susann  
Date: 20-Nov-2014  
Details:

### Assignment History



DNRM Smart Map Web Site - Windows Internet Explorer  
 http://smartmap9015/SmartMap/search/Welcome?EnterSite=1

File Edit View Favorites Tools Help

Convert Select

Favorites eLVAS logon screen Application forms and fee... govdex DNRM Intranet Staff Member Search

DNRM Smart Map Web Site

Queensland Government SmartMap Information Services Version 2.13 Natural Resources and Mines

Home | Feedback | Help | Logoff

**Spatial Search Results**

Search Imagery at Point  
 Survey Search on selected plan(s)

|                          |                                  |                                       |
|--------------------------|----------------------------------|---------------------------------------|
| <b>Lot/Plan</b>          | 22/ML659                         | <a href="#">Display Full Lot\Plan</a> |
| <b>Segment/Parcel:</b>   | 46362/9                          |                                       |
| <b>Tenure:</b>           | FH - FREEHOLD                    |                                       |
| <b>Area:</b>             | 246.8580 ha                      |                                       |
| <b>Excluded Area:</b>    | 0.00 m <sup>2</sup>              |                                       |
| <b>Surveyed:</b>         | Yes                              |                                       |
| <b>Coverage:</b>         | Base                             |                                       |
| <b>Accuracy:</b>         | B&D PLOT CONTROLLED - 0.5M       |                                       |
| <b>Locality:</b>         | GREYMARE                         |                                       |
| <b>Local Government:</b> | SOUTHERN DOWNS REGIONAL          |                                       |
| <b>Address:</b>          | 608 MOUNTAIN MAID ROAD, GREYMARE |                                       |

[Retrieve Plan Image](#)  
[Display additional data](#)  
[Current Title Search](#)  
[Build Map](#)

Distance=18.228km, Total=18.228km

KARARA

GREYMARE

28° 13' 51" S, 151° 44' 43" E Map Number: 9241-42221

Local intranet | Protected Mode: Off 100%





Queensland  
Government

Department of  
Natural Resources and Mines

Author Susann Looker  
File / Ref number 2014/003533 and 2014/003534  
Directorate / Unit State Land Asset Management  
Phone 07 46610200

20 November 2014

sch4p3( 3) Prejudice the protection of an individuals right to privacy

Dear [REDACTED]

**Application for Permanent Road Closure of an area totalling about 5.26 hectares being the road intersecting Lot 22 on Crown Plan ML659 and the road adjoining the northern boundary of Lot 66 on Crown Plan ML659, parish of Palgrave and shown as road to be closed permanently on Drawing No:DD2014/061A**

Reference is made to the above application and acknowledgment of your letter of 17 November 2014 lodging an objection.

The information will be considered as part of the Department's investigation of the application. You will be advised of the outcome when the investigations are complete.

If you wish to discuss this matter please contact Susann Looker on 4661 0213.

All future correspondence relative to this matter is to be referred to the contact Officer at the address below or by email to [slam-warwick@dnrm.qld.gov.au](mailto:slam-warwick@dnrm.qld.gov.au). Any hard copy correspondence received will be electronically scanned and filed. For this reason, it is recommended that any attached plans, sketches or maps be no larger than A3-sized.

Please quote reference number 2014/003533 and 2014/003534 in any future correspondence.

Yours sincerely

[REDACTED]  
Susann Looker  
for Senior Land Officer  
Land Services

Postal :  
DNRM Warwick  
PO Box 2  
Warwick  
4370 QLD

Telephone : 07 46610200  
Fax: (07)46615215



17 November

The Senior Land Officer  
Land Servicers DNRM  
PO Box 2  
Warwick QLD 4370

**RECEIVED**

**20 NOV 2014**

Dear Sir or Madam:

**DEPT. OF NATURAL RESOURCES & MINES  
WARWICK**

RE: Application for Permanent Road Closer as set out on Drawing No DD2014/061A  
Your Reference: 2014/003533 and 2014/003534

[Redacted] s78B(2) - Privacy [Redacted] s78B(2) - Privacy  
[Redacted] s78B(2) - Privacy wish to Object the Application for Permanent Road Closure. [Redacted] object  
due to the following.


[Large redacted block containing the main body of the letter, including the word 'objection' and 'Road Closure'. A diagonal watermark 'RTI/DNRM RELEASED' is visible across the page.]


Please carefully consider this ~~as~~ (2) - Privacy objection to this Road Closure

Yours Faithfully [Redacted]

[Redacted signature block]



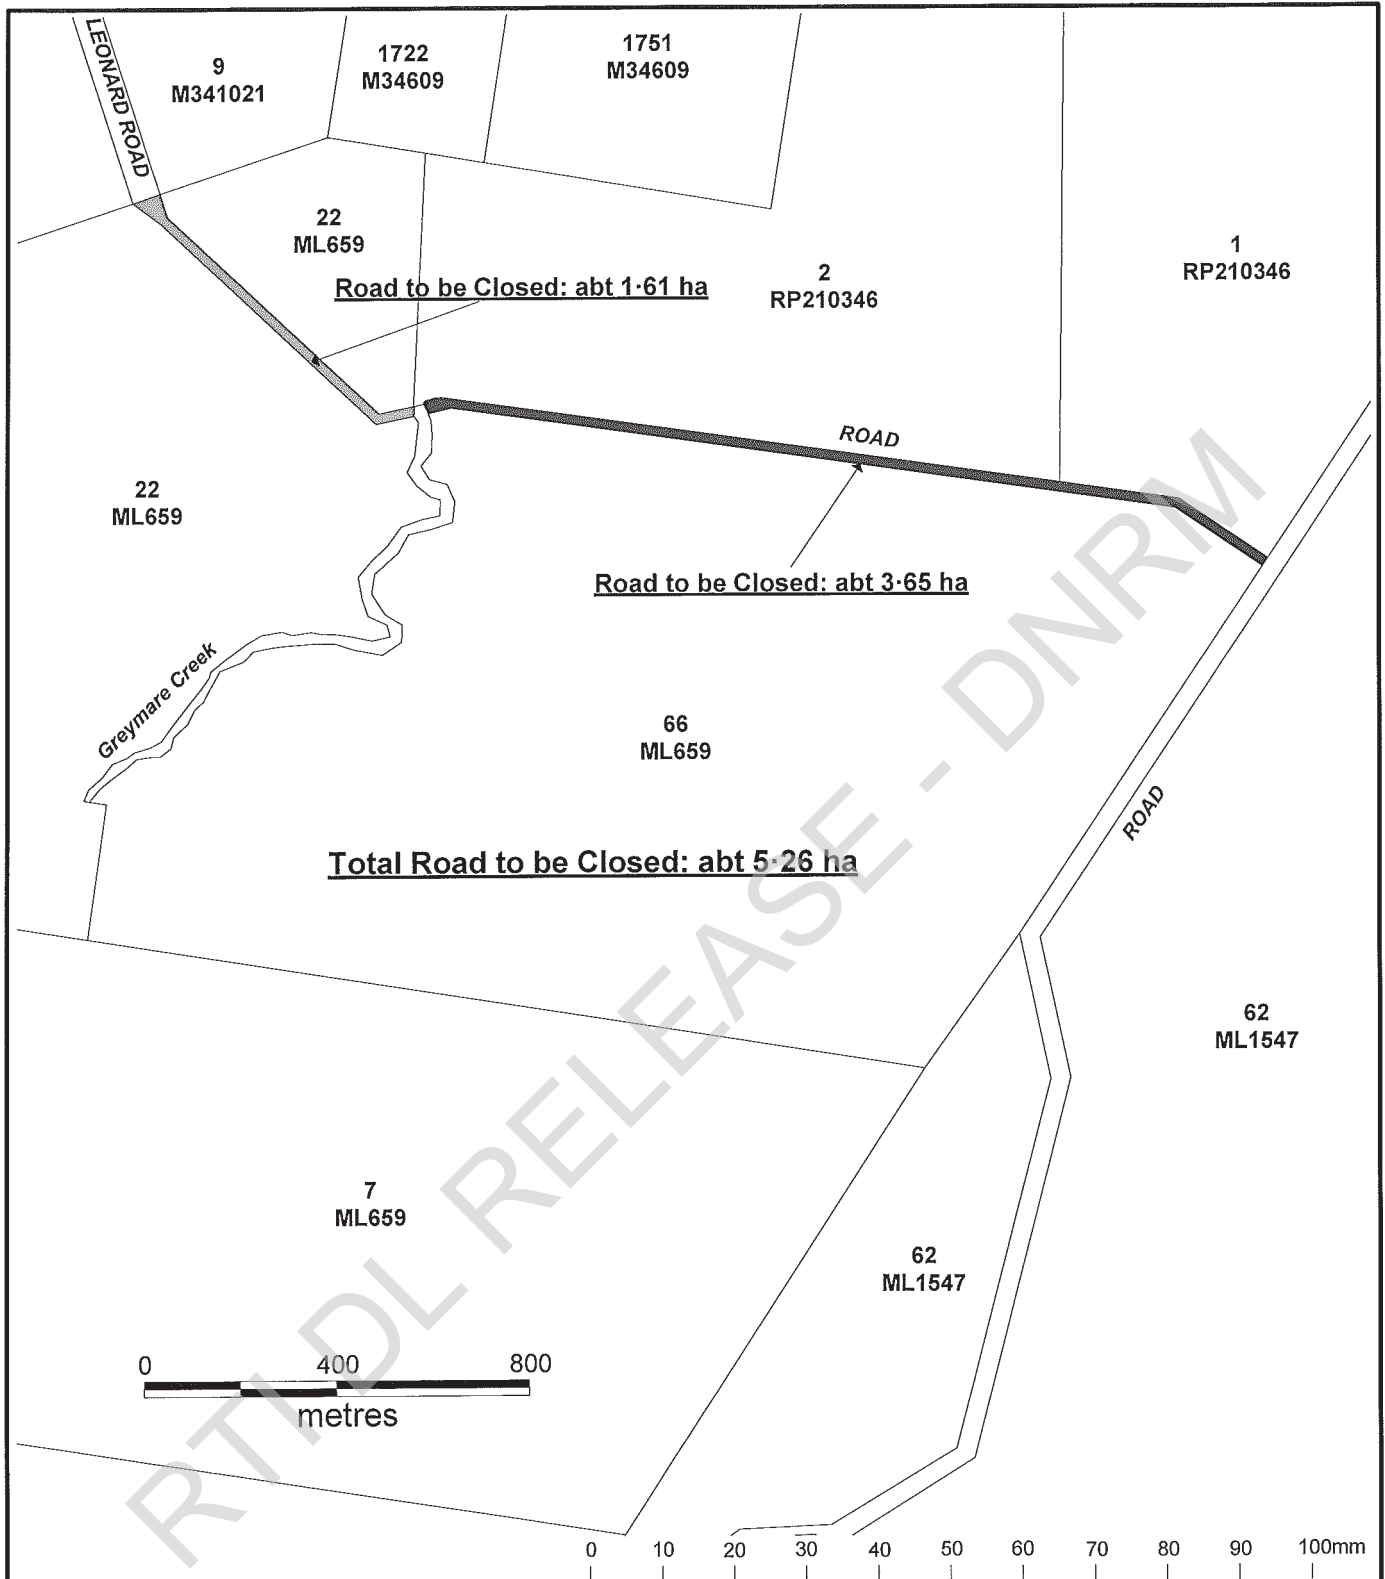

|   |   |                                                    |
|---|---|----------------------------------------------------|
| <br>Queensland Government                                                             | <p><b>Road to be Closed Permanently</b></p> <p>Total Area:- abt 5.26 ha</p> <p>Amended: 01/10/2014</p> | <p>▲ NORTH</p> <p>Scale 1:15000</p> <p>Release</p> |
| <p>PARISH OF PALGRAVE<br/>         COUNTY OF MERIVALE<br/>         LOCALITY OF GREYMARE</p> <p>DNRM REGION: SOUTH<br/>         LOCAL GOVERNMENT: SOUTHERN DOWNS R.C.</p> |   | <p>Drawing No:-</p> <p><b>DD2014/061A</b></p>      |
| <p>Previous Title ref: N/A</p>   | <p>Compiled from: DCDB &amp; Sketch on File</p>                                                        |                                                    |
| <p>eLVAS ref: 2014/003533 &amp; 2014/003534</p>   | <p>Prepared by: ARM<br/>         Date: 24/07/2014</p>                                                  |                                                    |



# eLVAS Client Interaction Report

## For Interaction id: 1204551

### Contact Details

Business unit: State Land Asset Management  
Business context: Written (Outwards) Case  
Interaction method: Letter  
Interaction date: 19-Nov-2014 1:24 PM  
Entered by: Looker, Susann  
Reference:

Contact with: sch4p3( 3)  Prejudice the protection of an individuals right to privacy

### Documents

| Document Type            | Title                                                                 | Received/Sent |
|--------------------------|-----------------------------------------------------------------------|---------------|
| Outgoing Letter/Document | Acknowledgement of obj - <input type="text"/><br><input type="text"/> | 19-Nov-2014   |

### Interaction Record History

Service Centre: Warwick  
Associated to Case: 2014/003533  
Revision No.: 0  
Updated by: Looker, Susann  
Date: 19-Nov-2014  
Details:

### Assignment History



# eLVAS Client Interaction Report

## For Interaction id: 1204550

### Contact Details

Business unit: State Land Asset Management  
Business context: Written (Inwards) Case  
Interaction method: Letter  
Interaction date: 19-Nov-2014 1:23 PM  
Entered by: Looker, Susann  
Reference:

Contact with: sch4p3( 3)  Prejudice the protection of an individuals right to privacy

### Documents

| Document Type   | Title                               | Received/Sent |
|-----------------|-------------------------------------|---------------|
| Incoming Letter | Views from <input type="text"/> obj | 13-Nov-2014   |

### Interaction Record History

Service Centre: Warwick  
Associated to Case: 2014/003533  
Revision No.: 0  
Updated by: Looker, Susann  
Date: 19-Nov-2014  
Details:

### Assignment History





Queensland  
Government

Department of  
Natural Resources and Mines

Author Susann Looker  
File / Ref number 2014/003533 and 2014/003534  
Directorate / Unit State Land Asset Management  
Phone 07 46610200

19 November 2014

sch4p3 (3) Prejudice the protection of an individuals right to privacy

Dear [REDACTED]

**Application for Permanent Road Closure of an area totalling about 5.26 hectares being the road intersecting Lot 22 on Crown Plan ML659 and the road adjoining the northern boundary of Lot 66 on Crown Plan ML659, parish of Palgrave and shown as road to be closed permanently on Drawing No:DD2014/061A**

Reference is made to the above application and acknowledgment of your letter of 13 November 2014 lodging an objection.

The information will be considered as part of the Department's investigation of the application. You will be advised of the outcome when the investigations are complete.

If you wish to discuss this matter please contact Susann Looker on 4661 0213.

All future correspondence relative to this matter is to be referred to the contact Officer at the address below or by email to [siam-warwick@dnrm.qld.gov.au](mailto:siam-warwick@dnrm.qld.gov.au). Any hard copy correspondence received will be electronically scanned and filed. For this reason, it is recommended that any attached plans, sketches or maps be no larger than A3-sized.

Please quote reference number 2014/003533 and 2014/003534 in any future correspondence.

Yours sincerely

[REDACTED]  
Susann Looker  
for Senior Land Officer  
Land Services

Postal :  
DNRM Warwick  
PO Box 2  
Warwick  
4370 QLD

Telephone : 07 46610200  
Fax: (07)46615215



RECEIVED

19 NOV 2014

DEPT. OF NATURAL RESOURCES & MINES  
WARWICK

sch4p3(3) Prejudice the protection of an individuals right to privacy

13 November 2014

The Senior Land Officer  
Land Services DNRM  
PO Box 2  
WARWICK QLD 4370

Dear Sir/Madam

**Re:** Application for Permanent Road Closure as set out on  
Drawing No. DD2014/061A  
**Your Reference:** 2014/003533 and 2014/003534 - Jannene Horne


[Redacted]  
[Redacted] and object to the Application for  
Permanent Road Closure. [Redacted] objection is based on the following:

[Large redacted area containing the main body of the letter, including the RTI/DL RELEASE - DNRM watermark and the reference s78B(2) - Privacy]



The Senior Land Officer

13 November 2014

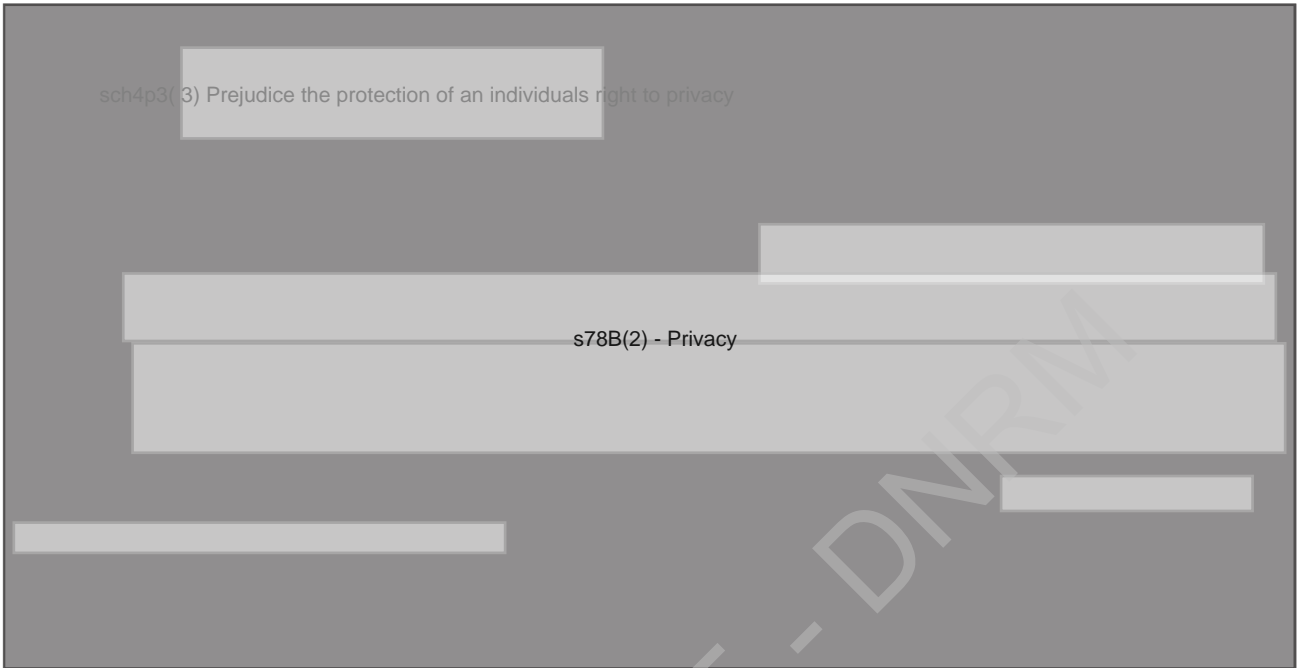

Please consider (2) - objection to the closure of the Road.

Yours faithfully





# eLVAS Client Interaction Report

## For Interaction id: 1204120

### Contact Details

Business unit: State Land Asset Management  
Business context: Written (Outwards) Case  
Interaction method: Letter  
Interaction date: 18-Nov-2014 11:40 AM  
Entered by: Looker, Susann  
Reference:

Contact with: sch4p3( 3) Prejudice the protection of an individuals right to privacy

### Documents

| Document Type            | Title                               | Received/Sent |
|--------------------------|-------------------------------------|---------------|
| Outgoing Letter/Document | Acknowledgement of obj - [redacted] | 18-Nov-2014   |

### Interaction Record History

Service Centre: Warwick  
Associated to Case: 2014/003533  
Revision No.: 0  
Updated by: Looker, Susann  
Date: 18-Nov-2014  
Details:

### Assignment History

# eLVAS Client Interaction Report

## For Interaction id: 1204110

### Contact Details

Business unit: State Land Asset Management  
Business context: Written (Inwards) Case  
Interaction method: Letter  
Interaction date: 18-Nov-2014 11:31 AM  
Entered by: Looker, Susann  
Reference:

Contact with: sch4p3( 3) Prejudice the protection of an individuals right to privacy

### Documents

| Document Type   | Title                       | Received/Sent |
|-----------------|-----------------------------|---------------|
| Incoming Letter | Views from [redacted] - obj | 18-Nov-2014   |

### Interaction Record History

Service Centre: Warwick  
Associated to Case: 2014/003533  
Revision No.: 0  
Updated by: Looker, Susann  
Date: 18-Nov-2014  
Details:

### Assignment History



# eLVAS Client Interaction Report

## For Interaction id: 1204011

### Contact Details

Business unit: State Land Asset Management  
Business context: Written (Inwards) Case  
Interaction method: Letter  
Interaction date: 18-Nov-2014 10:01 AM  
Entered by: Looker, Susann  
Reference:

Contact with: Ergon Energy Corporation Limited, Toowoomba

### Documents

| Document Type   | Title                     | Received/Sent |
|-----------------|---------------------------|---------------|
| Incoming Letter | Views from Ergon - no obj | 11-Nov-2014   |

### Interaction Record History

Service Centre: Warwick  
Associated to Case: 2014/003533  
Revision No.: 0  
Updated by: Looker, Susann  
Date: 18-Nov-2014  
Details:

### Assignment History



Queensland  
Government

Department of  
Natural Resources and Mines

Author Susann Looker  
File / Ref number 2014/003533 and 2014/003534  
Directorate / Unit State Land Asset Management  
Phone 07 46610200

18 November 2014

sch4p3(3) Prejudice the protection of an individuals right to privacy

Dear [REDACTED]

**Application for permanent road closure of an area totalling about 5.26 hectares being the road intersecting Lot 22 on Crown Plan ML659 and the road adjoining the northern boundary of Lot 66 on Crown Plan ML659, parish of Palgrave and shown as road to be closed permanently on Drawing No:DD2014/061A**

Reference is made to the above application and acknowledgment of your letter of 18 November 2014 lodging an objection.

The information will be considered as part of the Department's investigation of the application. You will be advised of the outcome when the investigations are complete.

If you wish to discuss this matter please contact Susann Looker on 4661 0213.

All future correspondence relative to this matter is to be referred to the contact Officer at the address below or by email to [siam-warwick@dnrm.qld.gov.au](mailto:siam-warwick@dnrm.qld.gov.au). Any hard copy correspondence received will be electronically scanned and filed. For this reason, it is recommended that any attached plans, sketches or maps be no larger than A3-sized.

Please quote reference number 2014/003533 and 2014/003534 in any future correspondence.

Yours sincerely,

[REDACTED]  
Susann Looker  
for Senior Land Officer  
Land Services

Postal :  
DNRM Warwick  
PO Box 2  
Warwick  
4370 QLD

Telephone : 07 46610200  
Fax: (07)46615215



18<sup>th</sup> Nov 2014

**RECEIVED**

**18 NOV 2014**

**DEPT. OF NATURAL RESOURCES & MINES  
WARWICK**



The Senior Land Officer  
Land services DNRM  
PO Box 2  
Warwick Q,L,D 4370

Dear Sir/Madam

Re:

Application for Permanent Road Closure as set out on Drawing No. DD2014/003534

Your reference:

2014/003533 and 2014/003534 – Jannene Horne

[Redacted] sch4p3(3) Prejudice the protection of an individuals right to privacy [Redacted] the subject road (the road) and object to the application for Permanent Road Closure [Redacted] s7(2) - Privacy. [Redacted] objection is based on the following:



Please consider [Redacted] s7(2) - Privacy objection to the closure of the Road.





Cnr South & Hampton Streets, Toowoomba QLD 4350  
PO Box 2312, Toowoomba QLD 4350  
**ergon.com.au**

**RECEIVED**

**18 NOV 2014**

**DEPT. OF NATURAL RESOURCES & MINES  
WARWICK**

Our Ref.:

11 November 2014

Department of Natural Resources and Mines  
PO Box 2  
**WARWICK QLD 4370**

**Attn. Susann Looker**


Dear Sir/Madam,

**PROPOSED PERMANENT ROAD CLOSURE - NO INFRASTRUCTURE  
PARISH OF PALGRAVE  
Your Reference: 2014/003533 & 2014/003534**

We refer to email dated 10 October 2014 and advise that Ergon Energy has no infrastructure currently located within the subject area and therefore has no objection to the application proceeding.

If you have any enquiries, please contact the Area Asset Officer on 13 1046.

Yours sincerely,

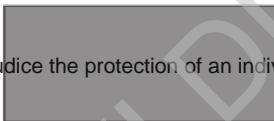

sch4p3( 3) Prejudice the protection of an individuals right to privacy

for Nev Nolan  
**Regional Asset Coordinator - South**



# eLVAS Client Interaction Report

## For Interaction id: 1203638

### Contact Details

Business unit: State Land Asset Management  
Business context: Written (Outwards) Case  
Interaction method: Letter  
Interaction date: 17-Nov-2014 11:05 AM  
Entered by: Looker, Susann  
Reference:

Contact with: Greymare Rural Fire Brigade, Warwick

### Documents

| Document Type            | Title                                              | Received/Sent |
|--------------------------|----------------------------------------------------|---------------|
| Outgoing Letter/Document | Acknowledgement of obj - Greymare Rural Fire Briga | 17-Nov-2014   |

### Interaction Record History

Service Centre: Warwick  
Associated to Case: 2014/003533  
Revision No.: 0  
Updated by: Looker, Susann  
Date: 17-Nov-2014  
Details:

### Assignment History

# eLVAS Client Interaction Report

## For Interaction id: 1203620

### Contact Details

Business unit: State Land Asset Management  
Business context: Written (Inwards) Case  
Interaction method: Letter  
Interaction date: 17-Nov-2014 10:47 AM  
Entered by: Looker, Susann  
Reference:

Contact with: Greymare Rural Fire Brigade, Warwick

### Documents

| Document Type   | Title                                            | Received/Sent |
|-----------------|--------------------------------------------------|---------------|
| Incoming Letter | Views from Rural Fire Brigade - obj - RTI notify | 13-Nov-2014   |

### Interaction Record History

Service Centre: Warwick  
Associated to Case: 2014/003533  
Revision No.: 0  
Updated by: Looker, Susann  
Date: 17-Nov-2014  
Details:

### Assignment History





Queensland  
Government

Department of  
Natural Resources and Mines

Author Susann Looker  
File / Ref number 2014/003533 and 2014/003534  
Directorate / Unit State Land Asset Management  
Phone 07 46610200

17 November 2014

sch4p3(3) Prejudice the protection of an individuals right to privacy

s78B(2) - Privacy

Greymare Rural Fire Brigade  
309 Mountain Maid Road  
Warwick Qld 4370

Dear [REDACTED]

**Application for permanent road closure of an area totalling about 5.26 hectares being the road intersecting Lot 22 on Crown Plan ML659 and the road adjoining the northern boundary of Lot 66 on Crown Plan ML659, parish of Palgrave and shown as road to be closed permanently on Drawing No:DD2014/061A**

Reference is made to the above application and acknowledgment of your letter of 13 November 2014 lodging an objection.

The information will be considered as part of the Department's investigation of the application. You will be advised of the outcome when the investigations are complete.

If you wish to discuss this matter please contact Susann Looker on 4661 0213.

All future correspondence relative to this matter is to be referred to the contact Officer at the address below or by email to [slam-warwick@dnrm.qld.gov.au](mailto:slam-warwick@dnrm.qld.gov.au). Any hard copy correspondence received will be electronically scanned and filed. For this reason, it is recommended that any attached plans, sketches or maps be no larger than A3-sized.

Please quote reference number 2014/003533 and 2014/003534 in any future correspondence.

Yours sincerely

[REDACTED]  
Susann Looker  
for Senior Land Officer  
Land Services

Postal :  
DNRM Warwick  
PO Box 2  
Warwick  
4370 QLD



Telephone : 07 46610200  
Fax: (07)46615215

Senior Land Officer  
DNRM  
PO Box 2  
Warwick Qld 4370

RECEIVED


17 NOV 2014

DEPT. OF NATURAL RESOURCES & MINES  
WARWICK

  
  
Greymare Rural Fire Brigade  
309 Mountain Maid Road  
Warwick Qld 4370  
13<sup>th</sup> November, 2014

Proposed Road Closure  
Drawing No: DD2014/061A  
Reference No: 2014/003533 & 23014/003534

To Whom It May Concern:

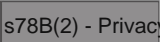As  of the Greymare Rural Fire Brigade, I feel that it is my duty to object to the closure of the section of Leonard Road (App. No. 2014/033533 and 23014/003534). I do so in the belief that the closure would remove a path of easy access to the rear of many blocks of land in a large area not easily accessible from a main road.


Looking at the map enclosed with this submission, you can see that this road, connecting roads and fire breaks open up a very large area. In a fire emergency, this road and connecting roads would make a very strategic place to burn to or back burn from.

It also gives the fire service a better connection to the eastern side of Greymare Creek to control a fire from.

Access to this road and the connecting road from The Springs Road is impossible because of dense vegetation in the north east corner of the road. (SEE MAP)

I would like to be consulted if this letter becomes the subject of an access request under the Right to Information Act 2009.


Yours faithfully,

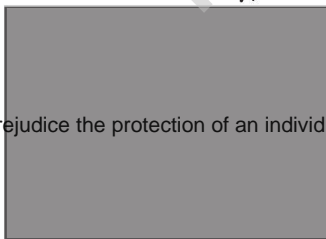


p3( 3) Prejudice the protection of an individuals right to privacy



DENSE VEGETATION

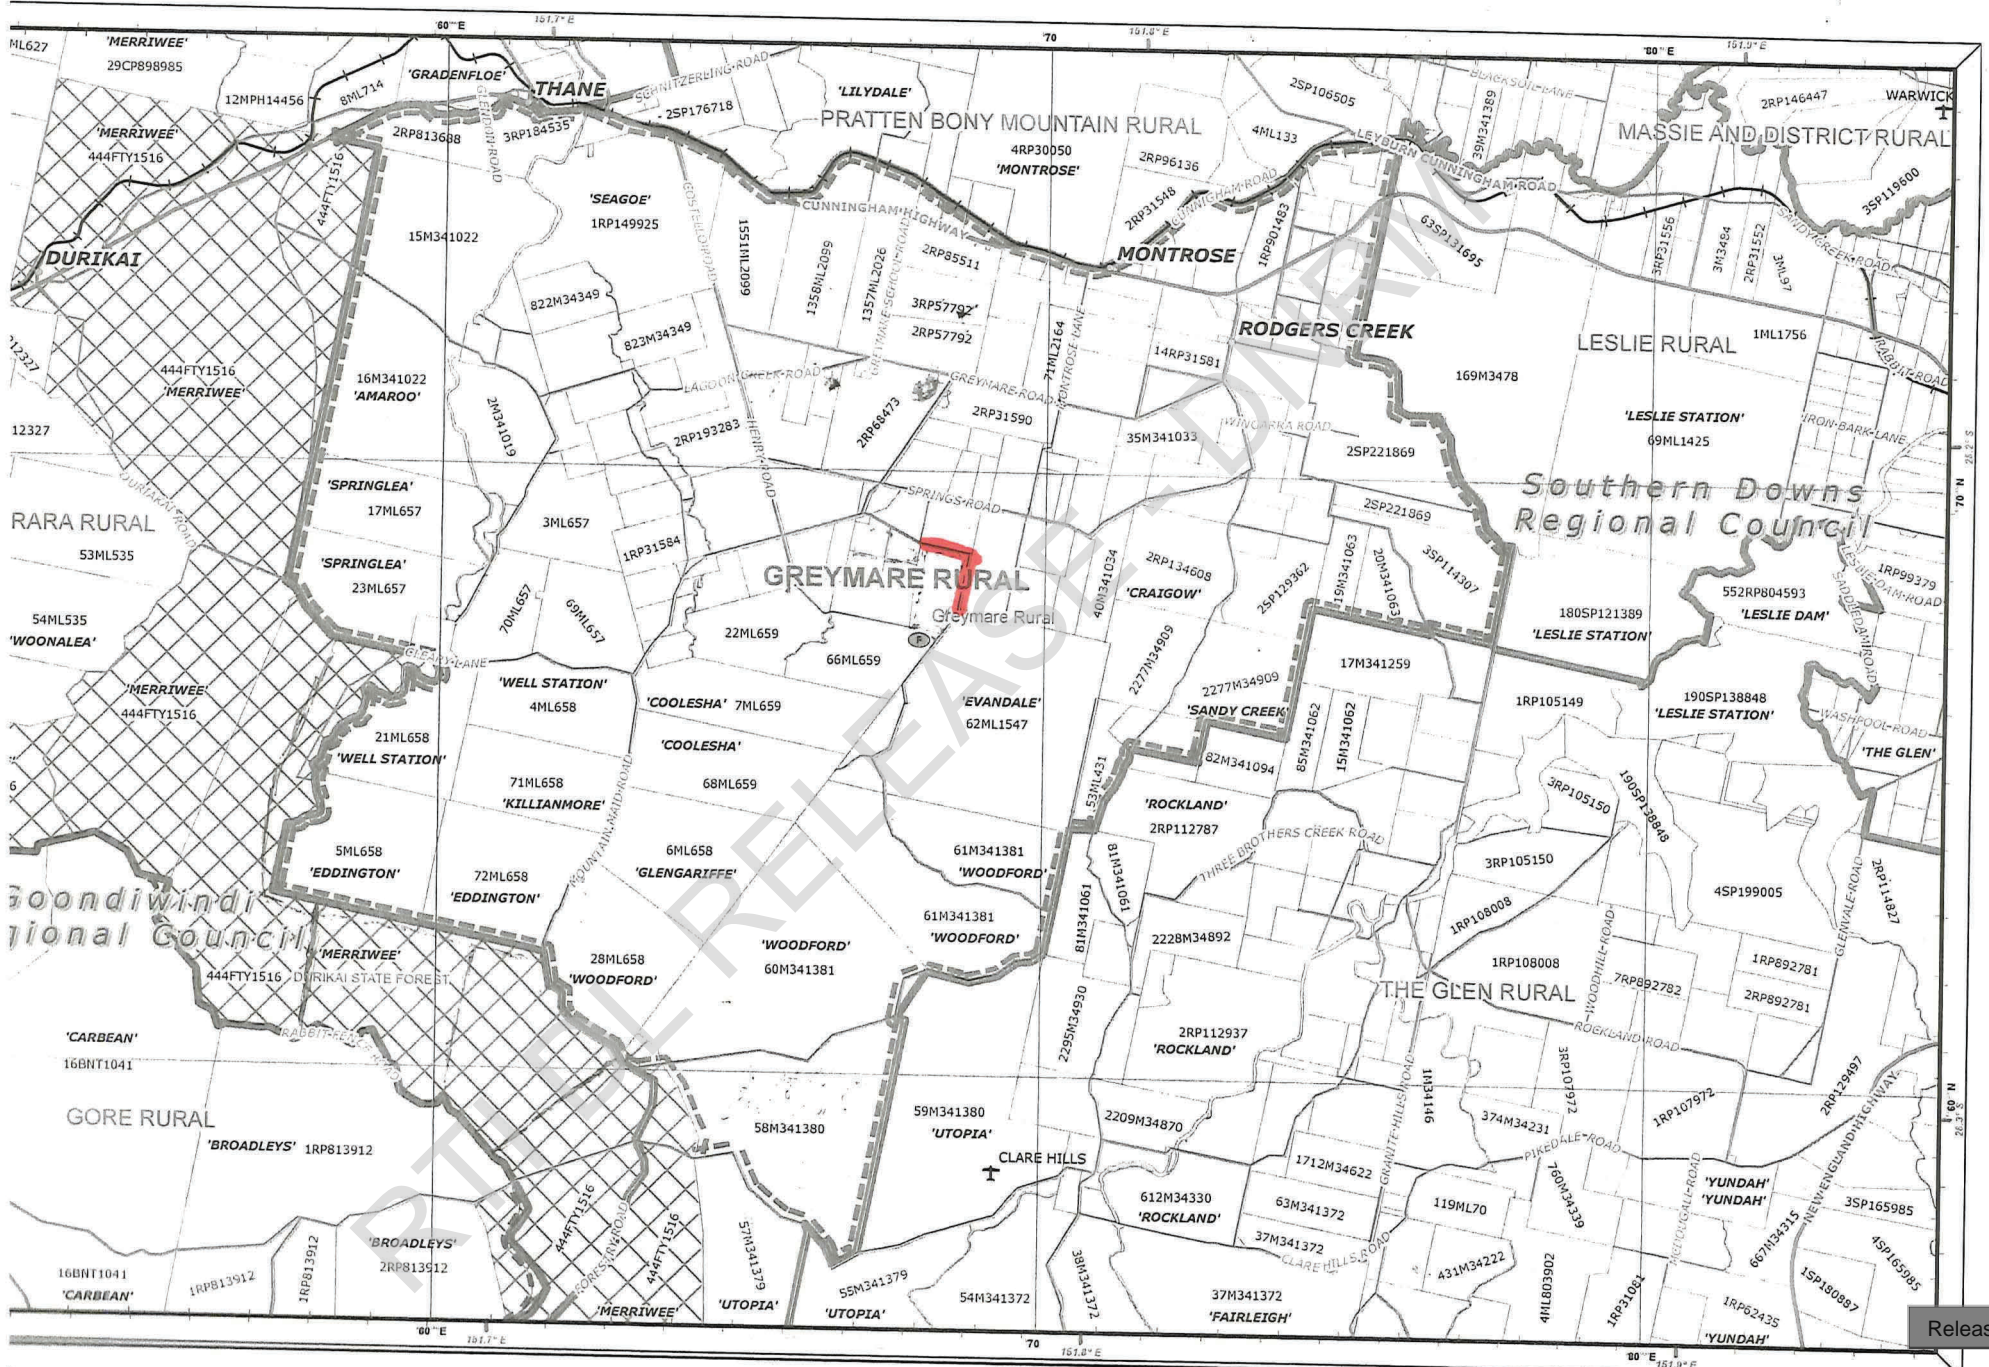

14-262

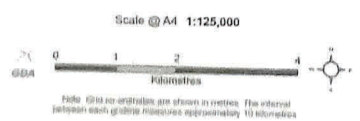

### Greymare File A 2014-003533 Rural Fire Brigade

|                    |                        |                       |
|--------------------|------------------------|-----------------------|
| Locality           | Airfield               | Urban Fire Brigade    |
| Rural Fire Station | High Voltage Powerline | Local Government Area |
| Fire Station       | Railway                | Forest Reserve        |
|                    | Creek                  | National Park         |
| QFRS Radio Base    | Property Boundary      | State Forest          |
| Rural Fire Brigade | Rural Fire Brigade     | Timber Reserve        |
| RFB Radio Base     | GREYMARE RURAL         | Vegetation            |

Map Request Number: R10-536  
 Brigade Boundary Last Amended on: 01/02/2009  
 44 of 133  
 Map Produced on: 03/09/2010  
 Rural Fire Brigade: Greymare (ID: 0015)

Release

# eLVAS Client Interaction Report

## For Interaction id: 1201764

### Contact Details

Business unit: State Land Asset Management  
Business context: Written (Outwards) Case  
Interaction method: Email  
Interaction date: 12-Nov-2014 10:42 AM  
Entered by: Looker, Susann  
Reference:

Contact with: sch4p3( 3) Prejudice the protection of an individuals right to privacy

### Documents

| Document Type  | Title                                         | Received/Sent |
|----------------|-----------------------------------------------|---------------|
| Outgoing email | Acknowledgement of obj - <input type="text"/> | 12-Nov-2014   |

### Interaction Record History

Service Centre: Warwick  
Associated to Case: 2014/003533  
Revision No.: 0  
Updated by: Looker, Susann  
Date: 12-Nov-2014  
Details:

### Assignment History

INTERNAL CURRENT TITLE SEARCH  
DEPT OF NATURAL RESOURCES AND MINES, QUEENSLAND

Search Date: 12/11/2014 09:59

Title Reference: [redacted]  
Date Created: [redacted]

Previous Title: [redacted]

REGISTERED OWNER

Dealing No: [redacted] 12/01/2009

3(3) Prejudice the protection of an individuals right to privacy

ESTATE AND LAND

Estate in Fee Simple

[redacted]

County of MERIVALE Parish of PALGRAVE  
Local Government: SOUTHERN DOWNS

EASEMENTS, ENCUMBRANCES AND INTERESTS

1. Rights and interests reserved to the Crown by  
Deed of Grant No. [redacted]

ADMINISTRATIVE ADVICES

| Dealing    | Type | Lodgement Date | Status | Location |
|------------|------|----------------|--------|----------|
| [redacted] |      |                |        |          |

CERTIFICATE OF TITLE ISSUED - No

\*\* End of Current Title Search \*\*

RTI DL RELEASE - DNRM



## WHEELER Kathy

---

**From:** LOOKER Susann  
**Sent:** Wednesday, 12 November 2014 10:41 AM  
**To:**   
**Subject:** Application for permanent road closure, parish of Palgrave (DNRM ref: 2014/003533 and 2014/003534)  
**Attachments:**

Author Susann Looker  
File / Ref number 2014/003533 and 2014/003534  
Directorate / Unit State Land Asset Management  
Phone 07 46610200

12 November 2014

sch4p3( 3) Prejudice the protection of an individuals right to privacy

Dear

**Application for permanent road closure of an area totalling about 5.26 hectares being the road intersecting Lot 22 on Crown Plan ML659 and the road adjoining the northern boundary of Lot 66 on Crown Plan ML659, parish of Palgrave and shown as road to be closed permanently on Drawing No:DD2014/061A**

Reference is made to the above application and acknowledgment of your email of 10 November 2014 lodging an objection.

The information will be considered as part of the Department's investigation of the application. You will be advised of the outcome when the investigations are complete.

If you wish to discuss this matter please contact Susann Looker on 4661 0213.


All future correspondence relative to this matter is to be referred to the contact Officer at the address below or by email to [slam-warwick@dnrm.qld.gov.au](mailto:slam-warwick@dnrm.qld.gov.au). Any hard copy correspondence received will be electronically scanned and filed. For this reason, it is recommended that any attached plans, sketches or maps be no larger than A3-sized.

Please quote reference number 2014/003533 and 2014/003534 in any future correspondence.

Yours sincerely

Susann Looker  
for Senior Land Officer  
Land Services  
Department of Natural Resource and Mines  
Telephone: 07 4661 0213  
Facsimile: 07 4661 5215  
Email: [susann.looker@dnrm.qld.gov.au](mailto:susann.looker@dnrm.qld.gov.au)  
[www.dnrm.qld.gov.au](http://www.dnrm.qld.gov.au)

RTI DL RELEASE - DNRM

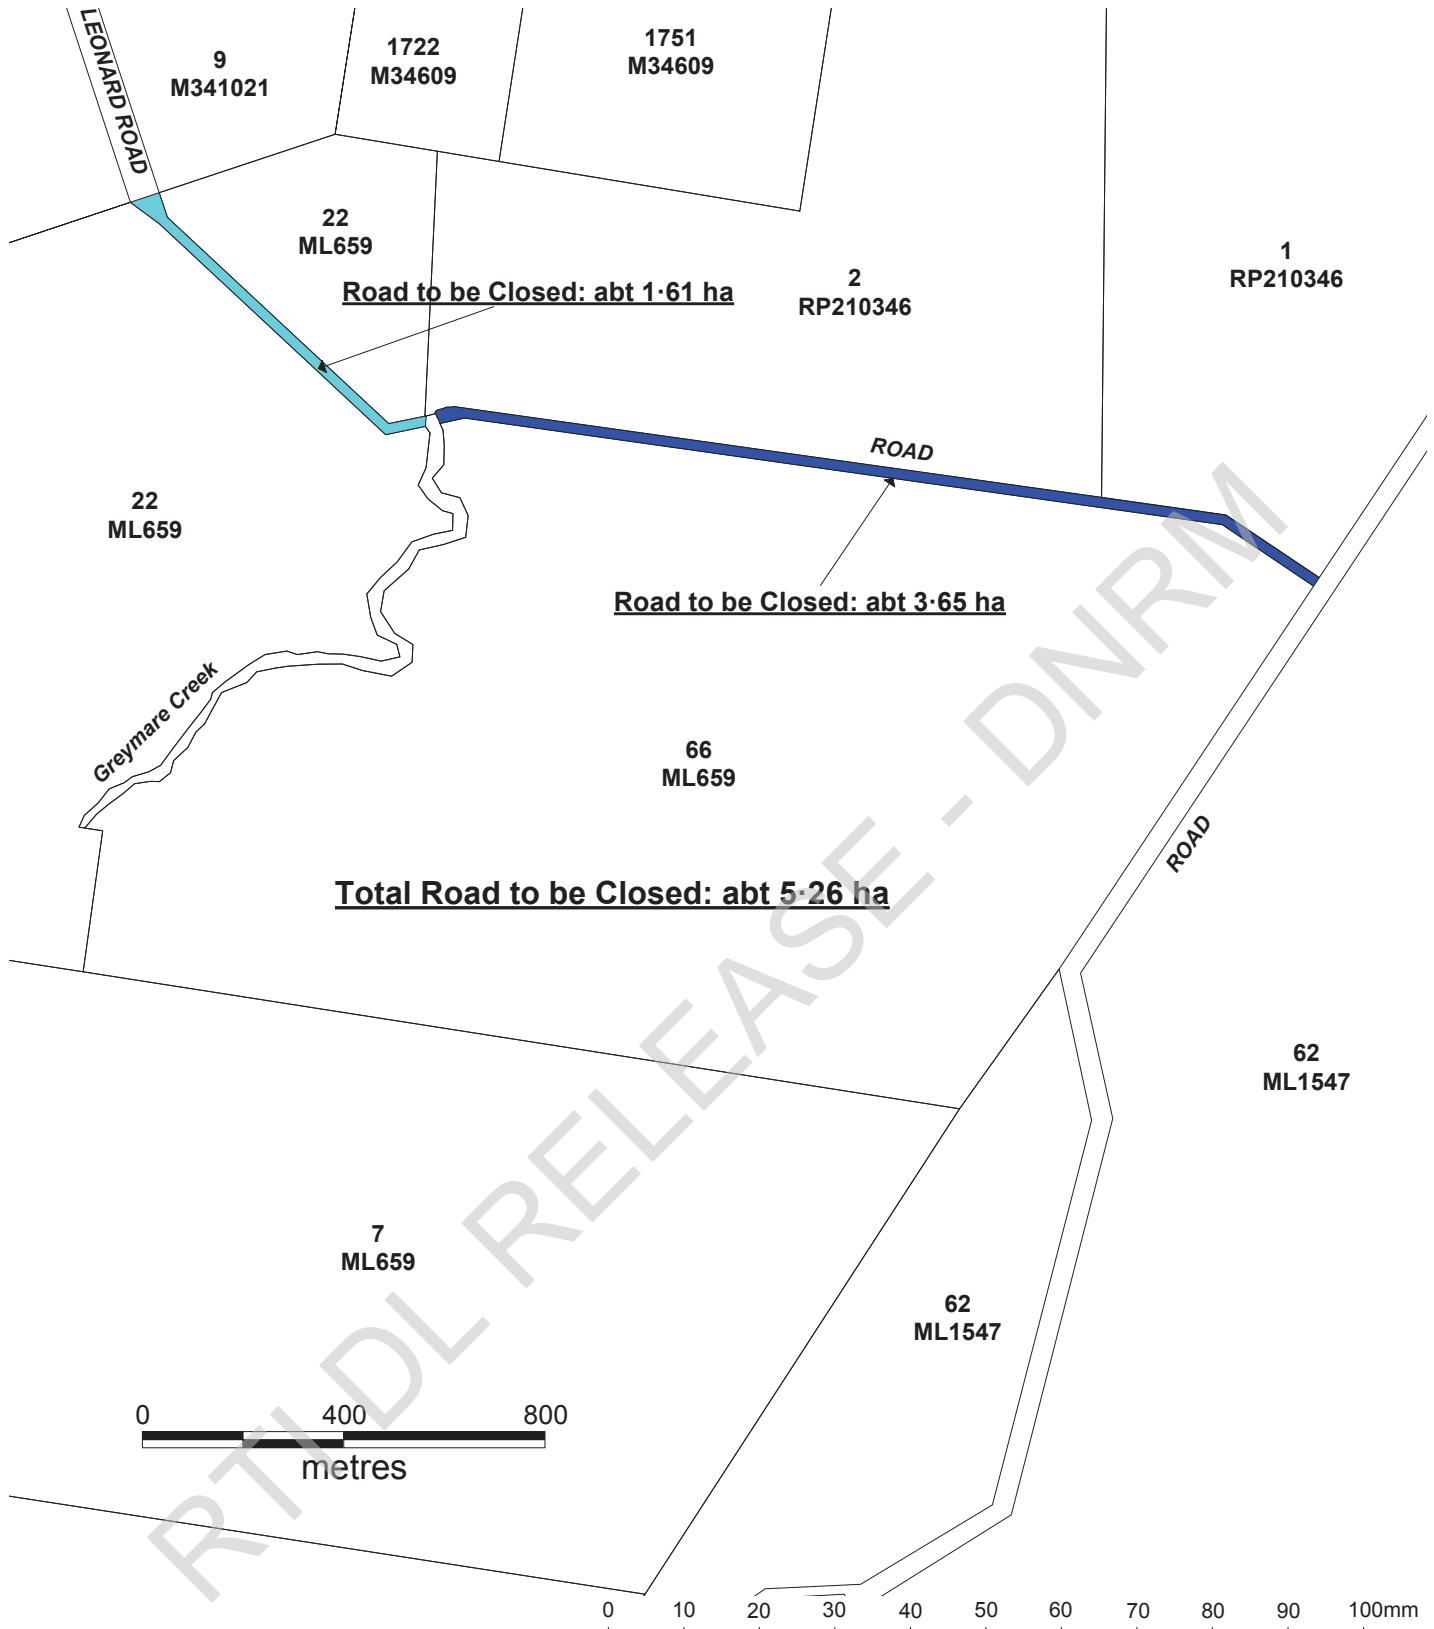

|                                                                           |                                             |                                                                     |                                             |                           |
|---------------------------------------------------------------------------|---------------------------------------------|---------------------------------------------------------------------|---------------------------------------------|---------------------------|
| <p>Queensland Government</p>                                              | <p><b>Road to be Closed Permanently</b></p> |                                                                     | <p><b>▲</b><br/>NORTH<br/>Scale 1:15000</p> | <p>Release</p>            |
| <p>Total Area:- abt 5.26 ha</p>                                           |                                             | <p>Amended: 01/10/2014</p>                                          |                                             |                           |
| <p>PARISH OF PALGRAVE<br/>COUNTY OF MERIVALE<br/>LOCALITY OF GREYMARE</p> |                                             | <p>DNRM REGION: SOUTH<br/>LOCAL GOVERNMENT: SOUTHERN DOWNS R.C.</p> |                                             | <p>Drawing No:-</p>       |
| <p>Previous Title ref: N/A</p>                                            |                                             | <p>Compiled from: DCDB &amp; Sketch on File</p>                     |                                             | <p><b>DD2014/061A</b></p> |
| <p>eLVAS ref: 2014/003533 &amp; 2014/003534</p>                           |                                             | <p>Prepared by: ARM Date: 24/07/2014</p>                            |                                             | <p>49 of 133</p>          |



# eLVAS Client Interaction Report

## For Interaction id: 1201774

### Contact Details

Business unit: State Land Asset Management  
Business context: Written (Inwards) Case  
Interaction method: Email  
Interaction date: 11-Nov-2014 11:01 AM  
Entered by: Looker, Susann  
Reference:

Contact with: Essential Energy, Queanbeyan

### Documents

| Document Type  | Title                        | Received/Sent |
|----------------|------------------------------|---------------|
| Incoming email | Not in Essential Energy area | 11-Nov-2014   |

### Interaction Record History

Service Centre: Warwick  
Associated to Case: 2014/003533  
Revision No.: 0  
Updated by: Looker, Susann  
Date: 12-Nov-2014  
Details:

### Assignment History

**WHEELER Kathy**

---

**From:** Emilie.Baird@essentialenergy.com.au on behalf of roadclosures@essentialenergy.com.au  
**Sent:** Tuesday, 11 November 2014 12:39 PM  
**To:** LOOKER Susann  
**Subject:** Road Closure Cluster 2014/003534 & 2014/003533  
**Attachments:** Ltr to Crown 07.11.14.pdf; pic15842.gif; pic29198.jpg; pic06721.jpg

Good Afternoon Susann,

Please find attached letter with respect to the above.

(See attached file: Ltr to Crown 07.11.14.pdf)

If you have any questions, please do not hesitate to contact me.

Regards

Emilie Baird  
Conveyancing Officer  
Conveyancing Team

(Embedded image moved to file: pic15842.gif)T: 02 6588 4561 (Extn 84561 ) | [emilie.baird@essentialenergy.com.au](mailto:emilie.baird@essentialenergy.com.au)  
PO Box 5730 Port Macquarie NSW 2444 | essentialenergy.com.au General enquiries: 13 23 91 | Supply interruptions (24hr): 13 20 80 Follow us (Embedded image moved to file: pic29198.jpg) (Embedded image moved to file: pic06721.jpg)

#####  
This message is intended for the addressee named and may contain confidential information. If you are not the intended recipient, please delete it and notify the sender. Views expressed in this message are those of the individual sender, and are not necessarily the views of Essential Energy.  
#####

Ref: RM:EB:2014/003533 & 2014/003534

7 November 2014

**By email:** [susann.looker@dnrm.qld.gov.au](mailto:susann.looker@dnrm.qld.gov.au)

Susann Looker  
Senior Land Officer  
Department of Natural Resources and Mines  
Po Box 2  
WARWICK QLD 4370

Dear Susann

**Proposed Road Closings 2014/003533 & 2014/003534 at Greymare**

We refer to the above matter and to your letter of 10 October 2014.

Our records indicate that the proposed crown road closure is not within Essential Energy's distribution district.

Would you please contact the correct distributor.

Should you require any further assistance, please contact Raelene Myers on (02) 6589 8810 or at [roadclosures@essentialenergy.com.au](mailto:roadclosures@essentialenergy.com.au).

Yours sincerely

sch4p3( 3) Prejudice the protection of an individuals right to privacy

Raelene Myers  
**Conveyancing Team Leader**



# eLVAS Client Interaction Report

## For Interaction id: 1201718

### Contact Details

Business unit: State Land Asset Management  
Business context: Written (Inwards) Case  
Interaction method: Email  
Interaction date: 10-Nov-2014 10:02 AM  
Entered by: Looker, Susann  
Reference:

Contact with: sch4p3( 3) Prejudice  the protection of an individuals right to privacy

### Documents

| Document Type  | Title                                 | Received/Sent |
|----------------|---------------------------------------|---------------|
| Incoming email | Views from <input type="text"/> - obj | 10-Nov-2014   |

### Interaction Record History

Service Centre: Warwick  
Associated to Case: 2014/003533  
Revision No.: 0  
Updated by: Looker, Susann  
Date: 12-Nov-2014  
Details:

### Assignment History

**WHEELER Kathy**

---

**From:** sch4p3( 3) Prejudice the protection of an individuals right to privacy  
**Sent:** Monday, 10 November 2014 4:43 PM  
**To:** SLAM - Warwick  
**Subject:** Ref; 2014/003533 and 2014/003534  
**Attachments:** [Redacted]

Dear Sir/Madam

Re: 2014003533 and 2014/003534

Please find attached a letter of objection for the application for a Permanent Road Closure.

Regards

[Redacted]

[Redacted]

RTI DL RELEASE - DNRM

10<sup>th</sup> November 2014

Att: Susann Looker

For Senior Land Officer

Land Services

Department of Natural Resources and Mines Warwick

PO Box 2

Warwick Qld 4370

Dear Ms Looker

RE: 2014/003533 and 2014/003534

In reference to the application for a Permanent Road Closure of the road intersecting Lot 22 on Crown Plan ML659 and the road adjoining the northern boundary of Lot 66 on Crown Plan ML659, Parish of Palgrave and shown on Drawing No:DD2014/061A.

I am lodging an objection to the proposed road closure s4p3(3) Prejudice the protection of an individuals right to privacy

[Redacted] The closure of the road will [Redacted] s78B(2) - Privacy [Redacted]  
[Redacted] s78B(2) - Privacy [Redacted]

Your consideration of the [Redacted] s78B(2) - Privacy [Redacted] by closing of the access road would be appreciated.





# eLVAS Client Interaction Report

## For Interaction id: 1198055

### Contact Details

Business unit: State Land Asset Management  
Business context: Written (Inwards) Case  
Interaction method: Email  
Interaction date: 31-Oct-2014 8:20 AM  
Entered by: Looker, Susann  
Reference:

Contact with: Southern Downs Regional Council, Warwick

### Documents

| Document Type  | Title                                   | Received/Sent |
|----------------|-----------------------------------------|---------------|
| Incoming email | Views from Council, no obj, no new lots | 31-Oct-2014   |

### Interaction Record History

Service Centre: Warwick  
Associated to Case: 2014/003533  
Revision No.: 0  
Updated by: Looker, Susann  
Date: 3-Nov-2014  
Details:

### Assignment History

## WHEELER Kathy

---

**From:** Cathy Cockram <Cathy.Cockram@sdr.c.qld.gov.au>  
**Sent:** Friday, 31 October 2014 5:13 PM  
**To:** LOOKER Susann  
**Cc:** Peter Gribbin  
**Subject:** Ref: 2014/003533 and 2014/003534  
**Attachments:** 31102014171002-0001.pdf

Good afternoon Susann

Please find attached Council views in relation to the abovementioned reference numbers.

Regards

Cathy Cockram  
LAND MANAGEMENT OFFICER  
Southern Downs Regional Council  
-----

WARNING: This e-mail (including any attachments) has originated from a Local Government department and may contain information that is confidential, private, or covered by legal professional privilege, and may be protected by copyright.

This message has been scanned for malware by Websense.



**Southern Downs**  
REGIONAL COUNCIL

Our Ref: PG:CC 2437564  
Your Ref: 2014/003533 and 2014/003534

**Please address all  
communications to:**

The Chief Executive Officer  
Southern Downs  
Regional Council  
PO Box 26  
Warwick Qld 4370

mail@sdrq.qld.gov.au  
www.sdrq.qld.gov.au

abn 59 786 792 651

**Warwick Office**

64 Fitzroy Street  
Warwick Qld 4370

**Stanthorpe Office**

61 Marsh Street  
Stanthorpe Qld 4380

t **1300 MY SDRC**  
(1300 697 372)

f **07 4661 0333**

31 October 2014

Department of Natural Resources & Mines  
PO Box 2  
Warwick Qld 4370

Dear Susann

**RE: Application for permanent road closure of an area totalling about 5.26ha being the road intersecting Lot 22 on Crown Plan ML659 and the road adjoining the northern boundary of Lot 66 on Crown Plan ML659, Parish of Palgrave**

I refer to your correspondence, dated 10 October 2014, in relation to the abovementioned application for permanent road closure.

Council advises that it has no objection to the application for permanent road closure, subject to the area of road closure being amalgamated with the adjoining Lot/s and no new Lots are created.

Please phone 1300 697 372 if you have any questions.

Yours faithfully

sch4p3(3) Prejudice the protection of an individual's right to privacy

Peter Gribbin  
**Manager Corporate Services**

## WHEELER Kathy

---

**From:** Sweet, Marea <Marea.Sweet@team.telstra.com>  
**Sent:** Thursday, 30 October 2014 11:22 AM  
**To:** SLAM - Warwick  
**Subject:** RE: Application for Permanent Road Closure, parish of Palgrave (eLVAS Cases 2014/003533 & 2014/003534)  
**Attachments:** DD2014\_061A.pdf; Gov Gaz obj rd clos 10-10-2014 #29 p127-128.doc; 018714a02 No Telstra Assets Identified - QF160822-1.pdf

Good Morning,

Please find attached Telstra's response to: 2014/003533 & 2014/003534

**Our Reference: QF160822-1**

If you have any further enquiries, please do not hesitate to contact us.

Kind Regards,

**Marea Sweet**  
Administration Officer - Telstra Plant Location  
Field Delivery | Service Delivery | Telstra Operations  
Brisbane QLD 4001  
Australia

1800 653 935  
07 3455 0834



Dial 1100 Before You Dig Network Integrity: Working with the civil construction industry to prevent damage to Telstra's underground assets

This communication may contain confidential or copyright information of Telstra Corporation Limited (ABN 33 051 775 556). If you are not an intended recipient, you must not keep, forward, copy, use, save or rely on this communication, and any such action is unauthorised and prohibited. If you have received this communication in error, please reply to this email to notify the sender of its incorrect delivery, and then delete both it and your reply.

---

**From:** LOOKER Susann [<mailto:Susann.Looker@dnrm.qld.gov.au>]  
**Sent:** Friday, 10 October 2014 9:39 AM  
**To:** "PropSearch@powerlink.com.au" ([PropSearch@powerlink.com.au](mailto:PropSearch@powerlink.com.au)); ! NI Road Closures & Easements; "Records.Toowoomba@Ergon.com.au" ([Records.Toowoomba@Ergon.com.au](mailto:Records.Toowoomba@Ergon.com.au)); 'roadclosures@essentialenergy.com.au'; Forest Products South East FMA  
**Subject:** Application for Permanent Road Closure, parish of Palgrave (eLVAS Cases 2014/003533 & 2014/003534)

Author Jannene Horne  
File / Ref number 2014/003533 and 2014/003534  
Directorate / Unit State Land Asset Management  
Phone 07 46610200

10 October 2014



Dear Sir/Madam

**Application for Permanent Road Closure of an area totalling about 5.26 hectares being the road intersecting Lot 22 on Crown Plan ML659 and the road adjoining the northern boundary of Lot 66 on Crown Plan ML659, Parish of Palgrave and shown as road to be closed permanently on Drawing No:DD2014/061A**

Please find enclosed a copy of the Notice published in the Government Gazette of 10 October 2014 relative to the above application.

The applicant advises that the proposed use of the subject area, if the road closure is approved would be grazing.

To enable full consideration to be given to this matter please submit your views and/or requirements, in writing, to this office by **20 November 2014**. If no reply is received by that date it will be assumed you have no objection to the application.

Any objections received may be viewed by other parties interested in the proposed road closure in accordance with the provisions of the *Right to Information Act 2009*.

If you lodge an objection, please include in your objection letter whether you would like to be consulted if this issue becomes the subject of an access request under the RTI Act.

If you wish to discuss this matter please contact Susann Looker on 07 4661 0213.

All future correspondence relative to this matter is to be referred to the contact Officer at the address below or by email to [slam-warwick@dnrm.qld.gov.au](mailto:slam-warwick@dnrm.qld.gov.au). Any hard copy correspondence received will be electronically scanned and filed. For this reason, it is recommended that any attached plans, sketches or maps be no larger than A3-sized.

Please quote reference numbers 2014/003533 and 2014/003534 in any future correspondence.

Regards

Susann Looker  
for Senior Land Officer  
Land Services  
Department of Natural Resource and Mines  
Telephone: 07 4661 0213  
Facsimile: 07 4661 5215  
Email: [susann.looker@dnrm.qld.gov.au](mailto:susann.looker@dnrm.qld.gov.au)  
[www.dnrm.qld.gov.au](http://www.dnrm.qld.gov.au)  
Cnr Guy & Fitzroy Streets, Warwick  
PO Box 2, Warwick Qld 4370

All applications to change tenure or for use of State land administered under the Land Act are to be forwarded to the central point of lodgement. The central point of lodgement email address is [SLAMlodgement@dnrm.qld.gov.au](mailto:SLAMlodgement@dnrm.qld.gov.au). For more information please refer to [Application forms](#) on the departments webpage.

Attachments:  
Drawing No:DD2014/061A  
Government Gazette

-----

The information in this email together with any attachments is intended only for the person or entity to which it is addressed and may contain confidential and/or privileged material. There is no waiver of any confidentiality/privilege by your inadvertent receipt of this material.

Any form of review, disclosure, modification, distribution and/or publication of this email message is prohibited, unless as a necessary part of Departmental business.

If you have received this message in error, you are asked to inform the sender as quickly as possible and delete this message and any copies of this message from your computer and/or your computer system network.

-----

RTI DL RELEASE - DNRM



## Telstra Plan Services

Level 18, 275 George Street  
Brisbane, QLD 4000

Postal Address:  
Locked Bag 3820  
Brisbane, QLD 4000

Email: [F0501488@team.telstra.com](mailto:F0501488@team.telstra.com)

Date **30/10/2014**

Your Ref: 2014/003533 & 2014/003534

Our Ref: **QF160822-1**

Jannene Horne  
Slam-warwick@dnrm.qld.gov.au

Dear Jannene,

### **Re: Permanent Road Closure – Leonard Rd – Greymare.**

Thank you for your communication dated **10/10/14** in relation to the location specified above.

Telstra's plant records indicate that there are no Telstra assets within the area of the proposal. Subject to your compliance with the below conditions, **Telstra has NO OBJECTIONS** to the Proposed Permanent Road Closure.

We note that our plant records merely indicate the approximate location of the Telstra assets and should not be relied upon as depicting a true and accurate reflection of the exact location of the assets. Accordingly, we note that all individuals have a legal "Duty of Care" that must be observed when working in the vicinity of Telstra's communication plant. It is the constructor's/land owner's responsibility to anticipate and request the nominal location of Telstra plant via **Dial Before You Dig "1100" number** in advance of any construction activities in the vicinity of Telstra's assets.

**On receipt of plans, notwithstanding the recorded location of Telstra's plant, the constructor/land owner is responsible for obtaining a Telstra accredited Asset Plant Locator to perform cable location, potholing and physical exposure to confirm the actual location of the plant prior to the commencement of site civil work.** Telstra reserves all rights to recover compensation for loss or damage caused by interference to its cable network or other property.


Telstra would also appreciate due confirmation when this proposed acquisition proceeds so as to update its Cadastre records. Information regarding acquisition of the land would be of benefit to us and should be directed to the following location:

#### **Queensland**

Telstra - Cadastre Updates  
PO Box 102  
Toormina NSW 2452  
Attention: - Sally Cameron  
[F1103453@team.telstra.com](mailto:F1103453@team.telstra.com)  
[F1103452@team.telstra.com](mailto:F1103452@team.telstra.com)

Please pass all information contained in this communication to all parties involved in this proposed process. If you have any difficulties in meeting the above conditions or if you have any questions relating to them, please do not hesitate to contact us at [F0501488@team.telstra.com](mailto:F0501488@team.telstra.com).

Yours sincerely,

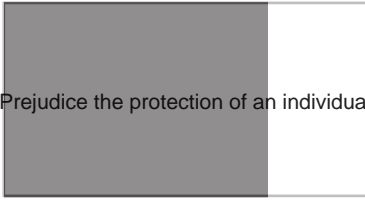


ch4p3( 3) Prejudice the protection of an individuals right to privacy

**Megan Smith**  
Telstra Telstra Plan Services

RTI DL RELEASE - DNRM



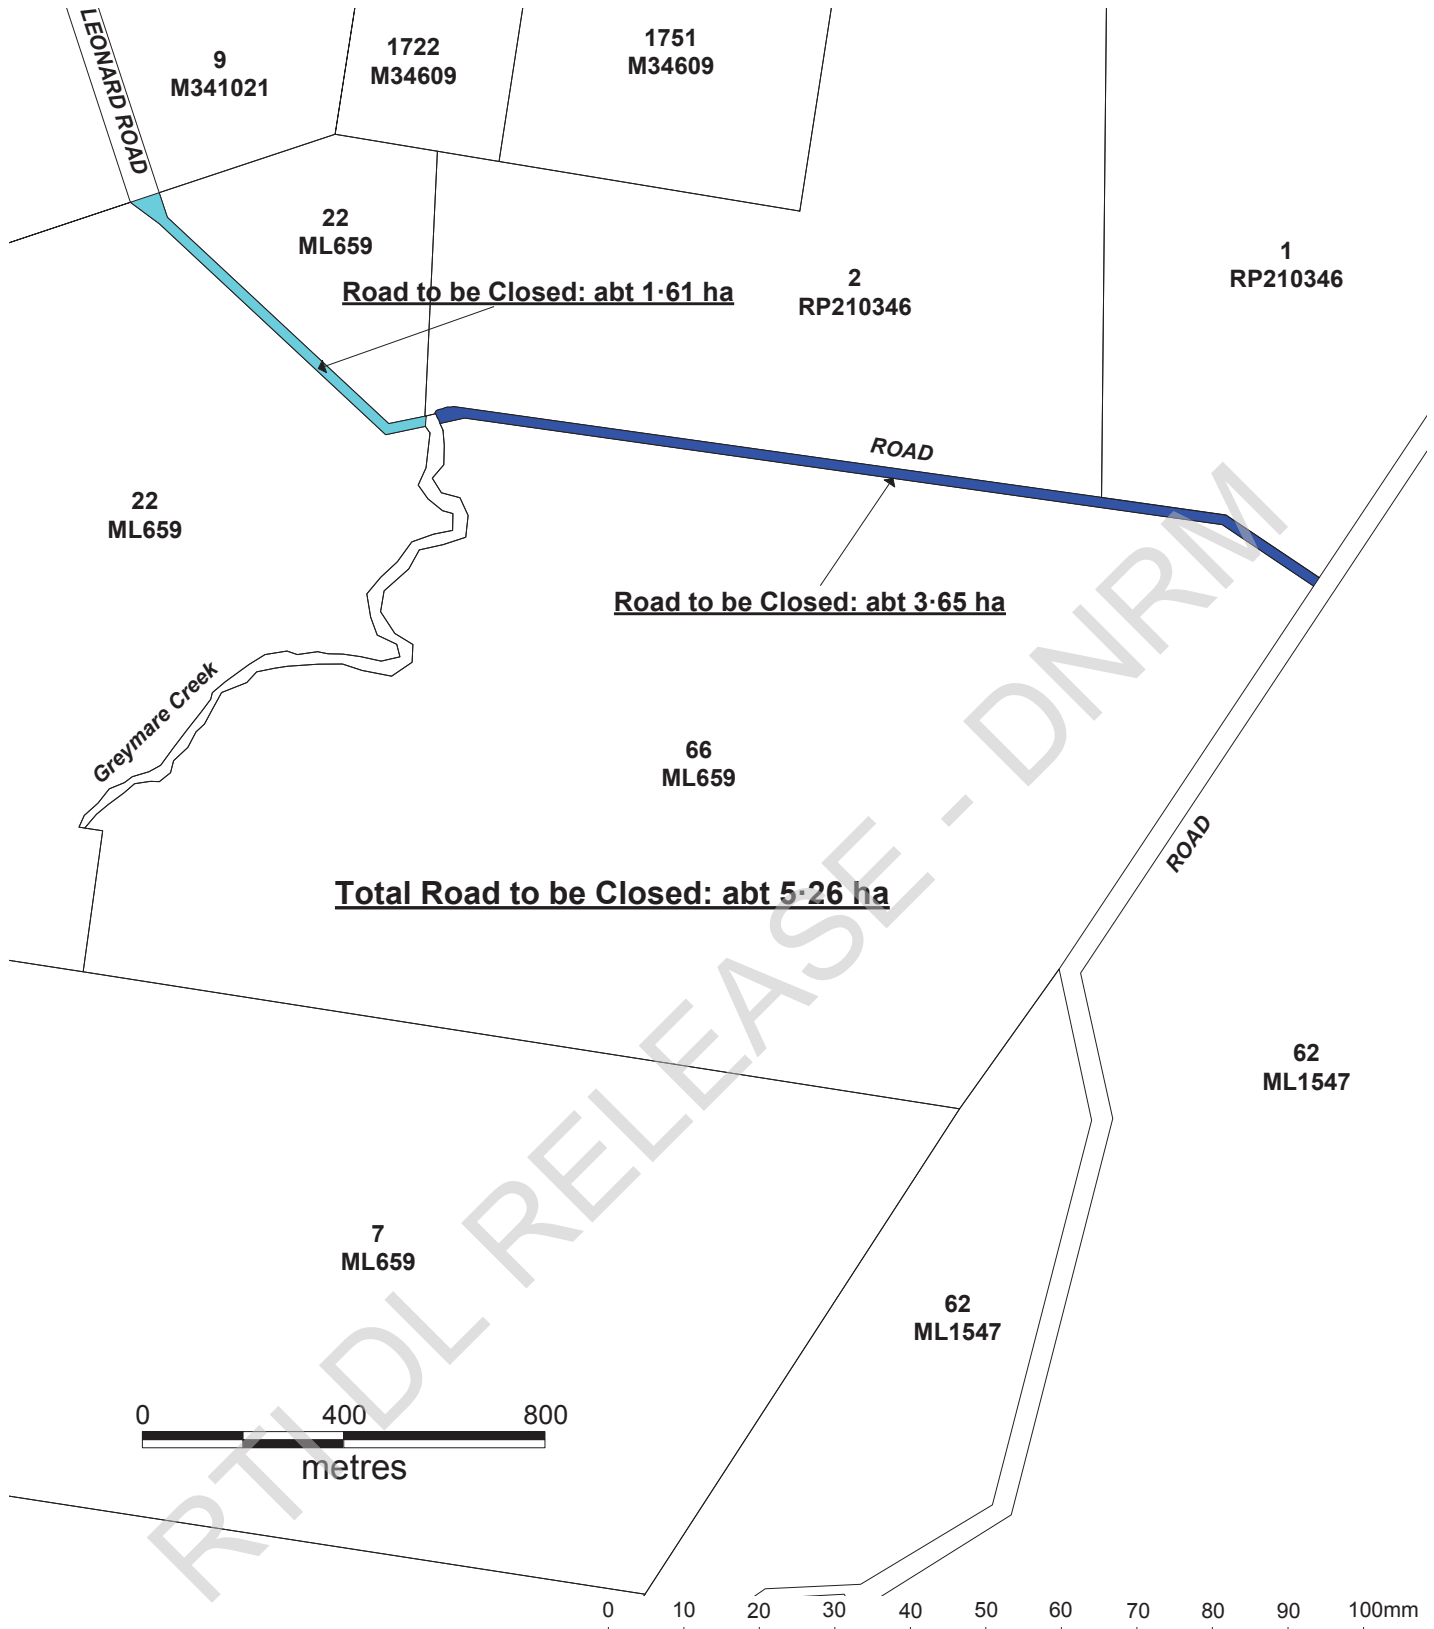

**Road to be Closed Permanently**



**Total Area:- abt 5.26 ha**

**Amended: 01/10/2014**



**NORTH**  
**Scale 1:15000**

**PARISH OF PALGRAVE**  
**COUNTY OF MERIVALE**  
**LOCALITY OF GREYMARÉ**

**DNRM REGION: SOUTH**  
**LOCAL GOVERNMENT: SOUTHERN DOWNS R.C.**

**Previous Title ref: N/A**

**Compiled from: DCDB & Sketch on File**

**Drawing No:-**

Release

**DD2014/061A**

eLVAS ref: 2014/003533 & 2014/003534  
14-262

**Prepared by: ARM**    **Date: 24/07/2014**  
File A 2014-003533

*Land Act 1994*

**OBJECTIONS TO PROPOSED ROAD CLOSURE NOTICE  
(No 40) 2014**

**Short title**

1. This notice may be cited as the *Objections to Proposed Road Closure Notice (No 40) 2014*.

**Application for road closure [s.100 of the Act]**

2. Applications have been made for the permanent and temporary closure of the roads mentioned in the Schedule.

**Objections**

3.(1) An objection (in writing) to a proposed road closure mentioned in the Schedule may be lodged with the Executive Director, Department of Natural Resources and Mines, at the regional office for the region in which the road is situated.

(2) Latest day for lodgement of objections is **20 November 2014**.

(3) Any objections received may be viewed by other parties interested in the proposed road closure under the provisions of the *Right to Information Act 2009*. If you lodge an objection, please include in your objection letter whether you would like to be consulted if this issue becomes the subject of an access request under the *Right to Information Act 2009*.

**Plans**

4. Inspection of the plans of the proposed road closures may be made at-

- (a) the Department of Natural Resources and Mines Offices at Mackay, Bundaberg and Warwick; and
- (b) the Local Government Offices of Isaac Regional, Bundaberg Regional and Southern Downs Regional;

for a particular plan in that district or that local government area.

**SCHEDULE**

**PERMANENT CLOSURE**

**Central Region, Mackay Office**

1 An area of about 64.7 ha being part of Mabbin Road intersecting Lot 41 on SP235904 (parish of Goonyella, locality of Moranbah) and shown as plan of proposed road to be permanently closed on Drawing 11/837A/CEN. (2011/004761)

**South Region, Bundaberg Office**

2 An area of about 7.94 ha being the unnamed road adjoining the southern boundary of Lot 82 on BON374 (parish of Monduran, locality of Monduran) and shown as road proposed to be permanently closed on Drawing 14/208. (2014/007197)

**South Region, Warwick Office**

3 Areas totalling about 5.26 ha being the road intersecting Lot 22 on ML659 and the road adjoining the northern boundary of Lot 66 on ML659 (parish of Palgrave, locality of Greymare) and shown as road to be closed permanently on Drawing DD2014/061A. (2014/003533 and 2014/003534)

# eLVAS Client Interaction Report

## For Interaction id: 1196754

### Contact Details

Business unit: State Land Asset Management  
Business context: Verbal (Inwards) Case  
Interaction method: Telephone  
Interaction date: 29-Oct-2014 1:31 PM  
Entered by: Looker, Susann  
Reference:

Contact with: sch4p3(3)  Prejudice the protection of an individuals right to privacy

### Documents

| Document Type | Title | Received/Sent |
|---------------|-------|---------------|
|---------------|-------|---------------|

### Interaction Record History

Service Centre: Warwick

Associated to Case: 2014/003533

Revision No.: 0

Updated by: Looker, Susann


Date: 29-Oct-2014

Details:  phoned to ask why the road over Greymare Creek is being left open. I said water courses are not part of the road mapping system.  confirmed there was no bridge.

as land owners would each be lodging an objection. I mentioned that an objector didn't need to be a land owner, only a user of the road.

### Assignment History





# finda.com.au

## 1300 136 181

### Tributes

#### Funeral Notices

**PERRIN, Winifred Maud**  
**"Maud" nee May**

Late of Warwick. Passed away at Akooramak Nursing Home on 26th October 2014, aged 92 years. Beloved Wife of Lance (dec'd). Dearly loved Mother and Mother-in-law of Denis, Peter (dec'd), Anne, Margaret, Marita, John, Bernadette, Patricia, Stephen and their families. Loving Grandmother of 16 and Great-Grandmother of 5. Survived by her Brother and Sisters Sheila, Connie and Noel.

Relatives and friends are respectfully invited to attend Maud's Funeral, to be held at St Mary's Catholic Church, Palmerin Street, Warwick. Requiem Mass commencing at 10.00am Friday 31st October, 2014, followed by interment at Drayton and Toowoomba Cemetery, corner Anzac Avenue and South Streets, Toowoomba at 2.30pm.

Flowers appreciated, or donations may be made to Akooramak Nursing Home; gift envelopes available at the Church.

*"In God's Care"*

**WARWICK FUNERALS**  
 Ph 4667 8700

#### In Memoriam

**Margaret Creed (Galloway)**  
 17/06/1921 - 29/10/2013

Your life was a blessing, Your memory a treasure  
 You are loved beyond words, and missed beyond measure

*Loved and remembered everyday*

By your daughter Barbara  
 and family

### Notices

#### Public Notices

**"WARWICK DAILY NEWS COMPETITIONS" TERMS & CONDITIONS**

- All readers can enter to win any competition in the Warwick Daily News and win prizes as stated in the competition coupon.
- The Promoter is The Warwick Newspaper Pty Ltd, 50 Albion Street, Warwick, ABN 90 009 657 416.
- Entrants can be of any age unless specified in the competition coupon.
- Readers enter by completing the entry form (if required), clipping the masthead (if required) or by collecting tokens (if required) that appear in The Warwick Daily News.
- For identification purposes, it is required that your full name be used (not initials) when completing entry coupons or writing your name on the envelope.
- ID stating current address must be provided when collecting prizes.
- Entries are to be posted or delivered to "Name of the competition", Warwick Daily News, PO Box 358 (50 Albion Street), Warwick 4370. Unless otherwise stated.
- Entries close at the time and date as mentioned on the entry coupon.
- Winners drawn on the day mentioned on the entry coupon and will be published in the Warwick Daily News within three days.
- You may enter as many times as you like using original entry coupons. However, for competitions where there are only two prizes to be won, if the first winner drawn is the same as the second winner drawn, then that second entry drawn in the same name will not be deemed a winner. If there are more than two prizes to be won, and a winner's name is drawn more than twice then the third and subsequent entries in the same name will not be deemed a winner.
- Photocopies of entry forms will not be accepted.
- Prizes are not transferable or redeemable for cash and need to be collected from the Warwick Daily News office within two weeks of the announcement appearing in the paper; otherwise the prize remains the property of Warwick Newspaper Pty Ltd.
- Employees and their immediate families (deemed to be members of the family living under the same roof as the employee) of APN Newspapers and participating subsidiaries including the Warwick Newspaper Pty Ltd are ineligible to enter.
- Warwick Newspaper Pty Ltd accepts no responsibility or liability for property loss or damage, injuries sustained or additional costs as a result of accepting this prize.
- The judge's decision is final and no correspondence will be entered into.
- The winner must make themselves available for photographs and an interview if required and The Warwick Daily News may publish that information.

#### PRIVACY ACT

The Warwick Newspaper Pty Ltd collects your personal information to assist us in providing the goods and services you have requested and to improve our products and services. We, APN News & Media and all related companies may be in touch to let you know about goods, services or promotions that may be of interest to you. Please let us know if you object to this and if you would prefer not to be contacted with special offers or in relation to our other goods and services. You can do this by contacting the Privacy Officer by any of the following methods.

Email: privacy@sac.apn.com.au  
 Telephone: 1300 130 590  
 Facsimile: (07) 5456 6937  
 Mail: The Privacy Officer  
 APN Newspapers Pty Ltd  
 PO Box 8060  
 Maroochydore D.C. Q 4558


You can gain access to your personal information by contacting the Privacy Officer.

A complete copy of the Warwick Newspaper Pty Ltd Privacy Policy is available from the Privacy Officer on request.

#### Competitions:


This information is being collected by APN Newspapers Pty Ltd to include in this competition and to assist us in improving our products and services. We may share your information with APN Newspapers Pty Ltd related companies. We or they may be in touch to let you know about goods, services or promotions that may be of interest to you.

If you would prefer us not to include your information in this way, and not contact you with special offers or in relation to other goods and services please tick the box.

Remember Them. 

### Notices

#### Public Notices



**Southern Downs REGIONAL COUNCIL**

**SALE OF USED VEHICLES**

Offers suitably endorsed and closing with the undersigned at 2pm on Wednesday 5 November 2014 are hereby invited for the purchase of the following used vehicles from Council's fleet:-

| Contract No. | Vehicle Make & Model                       | Purchase Date | Rego No. |
|--------------|--------------------------------------------|---------------|----------|
| 15/027/1     | Hino Dutro 3 Single Cab, Cab Chassis Truck | 23/12/2004    | 915-IJV  |
| 15/028/1     | John Deere 1565 72" Out Front Mower        | 17/09/2010    | C83197   |

Vehicles will be available for inspection by appointment only. To arrange inspection contact Ian Fletcher (Plant & Workshop Coordinator) on 0419 733 050

Offers may be submitted for above vehicles listed on an "as is" basis at the time of acceptance. Copies of the Offer Forms are available by downloading from [www.southern Downs.qld.gov.au](http://www.southern Downs.qld.gov.au). Offers must be made on the forms provided. The highest or any offer will not necessarily be accepted.

Regulation 228(7) of the Local Government Regulation 2012, relating to changes to Tenders may be applied. Tenders must be lodged electronically via email to [tenderbox@sdrcc.gov.au](mailto:tenderbox@sdrcc.gov.au) by 2pm AEST, Wednesday 5 November 2014.

David Tuxford Acting  
 Chief Executive Officer

#### PROPOSED PERMANENT ROAD CLOSURE

Attention is directed to an application for permanent road closure of areas totalling about 5.26 hectares being the road intersecting Lot 22 on ML659 and the road adjoining the northern boundary of Lot 66 on Crown Plan ML659, Parish of Palgrave, Locality of Greymare and shown as road to be closed permanently on Drawing No: DD2014/061A in the manner specified in the Government Gazette of 10 October 2014.

A copy of the notification and drawing in illustration may be viewed at the Southern Downs Regional Council, Warwick Service Centre, and the Department of Natural Resources and Mines (DNRM), Warwick Office, Cnr Guy & Fitzroy Streets, Warwick Qld 4370.

Objections to the application must be in writing and submitted to the Senior Land Officer, DNRM, PO Box 2, Warwick Qld 4370, Facsimile No: 07 4661 5215, no later than 20 November 2014.

Any objection received may be viewed by other parties interested in the proposed road closure under the provisions of the Right to Information Act 2009.

If you lodge an objection, please include in your objection letter whether you would like to be consulted if this issue becomes the subject of an access request under the Right to Information Act 2009.

For further details contact the DNRM Warwick Office, on 07 4661 0200 quoting reference numbers 2014/003533 and 23014/003534.

#### Congratulations to the winner of the Gold Coast Holiday

Competition in our Sunday Roedo Edition - Rob Francis

*For more information call the Warwick Daily News on 4660 1355.  
 Please bring photo identification when collecting prize.*

#### WANTED 2 HOMEOWNERS

We require people interested in VINYL CLADDING their homes at a reduced rate. Our current Promotion allows us to budget for at least 1 home in each area.

**We have 17 colours 50 year Guarantee**

*First in best dressed ~ All areas incl. Country*

**Free call 1800 072 768 anytime, weekend included.**

**QBCC Lic No 1081762**

View Tributes Online.  
 Visit [finda.com.au](http://finda.com.au) 

#### Found

2 male dogs found in Warwick Saleyards area - 1x red kelpie & 1 x blue cattle dog. Phone Les on 0419 714 545.

FOUND adst! Have you found something? We'll advertise it FREE to help get it back to its owner. Your Local Classifieds 1300 136 181. [www.localclassifieds.com.au](http://www.localclassifieds.com.au)

#### Buy & Sell

##### Farm / General Machinery



**AG CHIEF 50HP**  
 Special, power steer, 4WD, 4 in 1 FEL, 5ft slasher. FREE DELIVERY \$26,200. Adam 0448 867 130 [www.tractorsnorth.com](http://www.tractorsnorth.com) Won't be beaten on price

##### For Sale



**INVERTER GENERATOR**  
 2kw / 2.4 kva  
 Yamaha MZ80 engine  
 whisper quiet 51db only 22kg  
**\$899 Delivered**  
 Ph: 0411 788 023

#### WANTED

Tractors, Farm Machinery, Earth Moving Equipment & Cherry Pickers. Dead Or Alive! Cash Paid!  
**PHONE: 0423 204 218**

#### Wanted

Vintage Crawler Tractors. Caterpillar, International, Allis Chalmers, John Deere, Bulldog, David Brown, Fowler plus all other makes of Crawler Tractors. 1930's, 40's, 50's, 60's, 70's. Bare or equipped. 07 4638 3818

#### Produce

Lucerne Hay  
 Small Square Bales  
 \$11.00 incl. Gatton area.  
 Phone: 5462 9126

*Flaunt it*

### Motoring

#### Caravans & Motor Homes



**Franklin X Factor**  
 2011, suit new buyer, 21', 6" preston chassi, 15' alloy wheels, anderson plug, r/out awning & full annexe, 2 x 70L water tanks, full e/suite, w/machine, Q bed, cafe style seat, lrge fridge/freeze, m/wave, oven, stove top, heaps of storage, inside & out, safety cert, one owner \$55,000 neg. Westbrook. Phone **0418 718 506**



**TOYOTA**  
 Motorhome, 1994 Toyota Coaster, 21ft, 110000km, 6cyl diesel land cruiser engine, first class. 7 meters, bull bar, sunken shower, toilet, king size bed. tv/dvd, big solar panel on roof, aircond, heater/cooler, fridge, 2 water tanks, storage, microwave stove, rego until Sep 2015, \$12,700 Cairns North. Contact: Neil Ph: 07 4035 7846 E: [neilmtd@gmail.com](mailto:neilmtd@gmail.com)

### Motoring

#### 4wd Vehicles

##### EXCELLENT CONDITION



**Toyota Landcruiser GXL**  
 2000, 143,450 kms, Wagon, 5-door, Automatic, Petrol, 4WD, Excellent condition, Ext: Silver Very good condition and always reliable. 143,450kms. Always kept undercover. We purchased this vehicle in 2007 (second owner) and have not once had a problem with it. Vehicle has been serviced by Southside Toyota ever since we bought it and comes with log books. Southside Toyota has also provided a RWC. Versatile vehicle for holidays, excellent for carrying the entire family and friends or large items for renovating. Powerfully fast and well maintained, this Land Cruiser will give you years of enjoyment. New shock absorbers, safety certificate and full service done. Six months registration included. This 2000 Toyota Landcruiser GXL has airbags fitted for your protection. It has a powerful 4.5 litre engine, 8 spacious seats, central locking, pwr mirrors, ABS, side steps and power steering & bullbar. \$17,000 ono. East Brisbane. Contact: Dan M: 0401 599 973



**Isuzu D-Max**  
 Space Cab Ute 2010 red, 75,000km, 5 speed manual, 4x4, 3L turbo diesel, 2 door, 4 seat, with bull bar & 3000 kg capacity towbar. Cab chassi \$18,500 or with steel tray, tool box, aux wiring, aux fuel tank \$22,500. Phone **0427 622 687** or **07 4664 1374**

#### Cars



**TOYOTA VIENTA**, auto, 167,000kms, elect entry/windows/seats. ABS brakes, c/control. Clean car, runs well. \$1900 ono. Ph 0403 871 618.

#### Light Commercials / Utes



**2006 Hilux Ute**  
 2WD, polished alloy tray, racks and nudgebar, UHF & tow bar, 87,400kms, safety cert, Reduced to \$13,150 ono. Ph: **0418 718 506**

*Flaunt it*

### Property

#### Houses For Removal



**Three Bed Home**  
 \$59500. New Roof. Delivered & stumped, Low set. Mark Wilson Removal Homes. Phone: 5426 8420

#### Relocatable Homes



**Fully Self Contained**  
 modular homes. \$17,775K for 6 x 2.4 x 2.5m D.I.Y \$11,775k bare bones unit. FINANCE AVAILABLE! PAY LESS FOR CASH! [www.rubixmodular.com.au](http://www.rubixmodular.com.au) byron@rubixmodular.com.au Byron - **0448 454 082**

#### To Let - Houses

**Warwick 2 Bed + s/out**  
 wood stove, air con, fans, storage room, garden shed, LUG, close to schools, bus stop, hospitals. \$220pw. Phone: 0432 147 098

#### Trades & Services

All Trades

#### ADVERTISERS PLEASE NOTE!

All Trades Ads are booked in for a minimum of four weeks. Any errors must be reported for correction in next edition. Conditions apply

#### NO JOB TOO BIG OR SMALL

Interior & Exterior Painting  
 Reasonable Rates  
 QUALITY TRADEWORK  
 only jobs to the value of \$3,300

**DJ LARFIELD PAINTING CONTRACTOR**  
 Phone 4661 4541; 0412 346 722







finda.com.au  
1300 136 181

**Tributes**

**In Memoriam**

**MERLE FINN**  
*18/10/2000*  
Silent memories true and tender  
Just to show we still remember  
*Your loving family*

**Celebrations, Classes & Events**

**Engagements**

**Engagement**

SLATTERY/PALMER. Bryan and Aleta Slattery of Warwick are pleased to announce the engagement of their eldest daughter Hannah Louise to Brentan Stephen Palmer only son of Gary and Susan Palmer. Let the bells ring loud and clear!

**Marriage Notices**

**Notices**

**Public Notices**

**PROPOSED PERMENENT ROAD CLOSURE**

Attention is directed to an application for permanent road closure of areas totalling about 5.26 hectares being the road intersecting Lot 22 on ML659, Parish of Palgrave, Locality of Greymare and shown as road to be closed permanently on Drawing No: DD2014/061A in the manner specified in the Government Gazette of 10 October 2014.

A copy of the notification and drawing in illustration may be viewed at the Southern Downs Regional Council, Warwick Service Centre, and the Department of Natural Resources and Mines (DNRM), Warwick Office, Cnr Guy & Fitzroy Steets, Warwick Qld 4370.

Objections to the application must be in writing and submitted to the Senior Land Officer, DNRM, PO Box 2, Warwick Qld 4370, Facsimile No. 07 4661 5215, no later than 20 November 2014.

Any objection received may be viewed by other parties interested in the proposed road closure under the provisions of the Right to Information Act 2009.


If you lodge an objection, please include in your objection letter whether you would like to be consulted if this issue becomes the subject of an access request under the Right to Information Act 2009.

For further details contact the DNRM Warwick Office, on 07 4661 0200 quoting reference numbers 2014/003533 and 23014/003534.

**"WARWICK DAILY NEWS COMPETITIONS"**

**Buy & Sell**

**Farm / General Machinery**

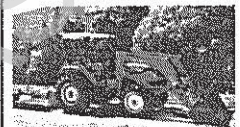

**AG CHIEF 50HP**  
Special, power steer, 4WD, 4 in 1 FEL, 5ft slasher, pothole digger, free delivery. \$28200, Adam 0448867130 www.tractorsnorth.com  
**Won't be beaten on price**

**Gardening Needs & Equipment**

**Manure**  
Good clean manure. \$50 per ute load delivered. Will load your ute or trailer. Phone Barry: 0429 795 684.

**Household Furniture**

**ELECTRIC** recliners, dual powered, matching beige pair. Very good condition, 150 kg capacity, battery backup, \$550 each. Phone: 0418 156 736.

**For Sale**

**INVERTER**

**For Sale**

**BALER New Holland**  
BB960R 8'x3'x4' Big Square Baler G/C \$44,000.00, John Shearer 29 Tyne 170 series Trailed Scarifier G.C. \$2750.00, BLUE "1150 LITRE" SPRAY TANK G.C. \$550.00, Trailing Air Compressor - Ford Diesel Motor G.C. \$1650.00. 0428 798 788 Inglewood

**Gardening Needs & Equipment**

**Manure**  
Good clean manure. \$50 per ute load delivered. Will load your ute or trailer. Phone Barry: 0429 795 684.

**Household Furniture**

**ELECTRIC** recliners, dual powered, matching beige pair. Very good condition, 150 kg capacity, battery backup, \$550 each. Phone: 0418 156 736.

**For Sale**

**INVERTER**

**Motoring**

**4wd Vehicles**



**Isuzu D-Max**  
Space Cab Ute 2010 red, 75,000km, 5 speed manual, 4x4, 3L turbo diesel, 2 door, 4 seat, with bull bar & 3000 kg capacity towbar. Cab chassi \$18,500 or with steel tray, tool box, aux wiring, aux fuel tank \$22,500. Phone 0427 622 687 or 07 4664 1374


**EXCELLENT CONDITION**



**Toyota Landcruiser GXL**  
2000, 143,450 kms. Wagon, 5-door, Automatic, Petrol, 4WD, Excellent condition, Ext: Silver Very good condition and always reliable. 143,450kms. Always kept undercover. We purchased this vehicle

**Caravans & Motor Homes**

**CARAVANS WANTED**  
All caravans wanted. We come to you. All areas. Cash today! Phone 3812 3553

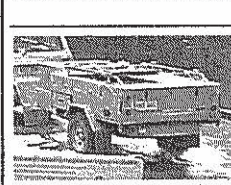

**KIMBERLY KAMPER**  
off road trailer, 2002 Treg hitch, annex, walls, flooring, new d/cycle batt, 3 extra wheels. Cooking & eating equip, table, 4 stools. 1 owner. VGC \$19,000ono Ph 4615 2149, 0417 646 976



**TOYOTA Release**  
Motorhome, 1994 Toyota Coaster, 21ft, 110000km, 6cyl diesel land cruiser engine, first class. 7 meters, 72000km, kitchen shower, toilet, king size bed. tv/dvd, big solar panel on roof.



# eLVAS Client Interaction Report

## For Interaction id: 1194679

### Contact Details

Business unit: State Land Asset Management  
Business context: Written (Inwards) Case  
Interaction method: Letter  
Interaction date: 23-Oct-2014 10:49 AM  
Entered by: Looker, Susann  
Reference:

Contact with: Powerlink Queensland, Virginia

### Documents

| Document Type   | Title                         | Received/Sent |
|-----------------|-------------------------------|---------------|
| Incoming Letter | Views from Powerlink - no obj | 20-Oct-2014   |

### Interaction Record History

Service Centre: Warwick  
Associated to Case: 2014/003533  
Revision No.: 0  
Updated by: Looker, Susann  
Date: 23-Oct-2014  
Details:

### Assignment History



20 October 2014

Department of Natural Resources and Mines  
PO Box 2  
WARWICK QLD 4370

Attention:- Susann Looker

Dear Susann

**PROPOSED PERMANENT ROAD CLOSURE AT MERIVALE  
PARISH OF PALGRAVE  
YOUR REF:- 2014/003533 and 2014/003534**

We refer to your correspondence dated 10 October 2014 regarding the above referenced proposed permanent road closure.

Powerlink has no existing rights or approved proposals within the area of the proposed road closure as shown on drawing: **DD2014/061A** attached to the application, therefore no objection is offered to the application.

Yours sincerely

sch4p3(3) Prejudice the protection of an individuals right to privacy

*pv* Brandon Kingwill  
**PROPERTY SERVICES MANAGER**

**RECEIVED**

**23 OCT 2014**

**DEPT. OF NATURAL RESOURCES & MINES  
WARWICK**

Enquiries: Cecily Weld Telephone: (07) 3866 1307

33 Harold Street, Virginia  
PO Box 1193, Virginia, Queensland 4014, Australia  
Telephone: (07) 3860 2111 Facsimile: (07) 3860 2100  
Website: [www.powerlink.com.au](http://www.powerlink.com.au)

# eLVAS Client Interaction Report

## For Interaction id: 1193479

### Contact Details

Business unit: State Land Asset Management  
Business context: Written (Inwards) Case  
Interaction method: Email  
Interaction date: 21-Oct-2014 9:40 AM  
Entered by: Looker, Susann  
Reference:

Contact with: Department of Agriculture, Fishe, Forest Products South East  
FMA

### Documents

| Document Type  | Title                                      | Received/Sent |
|----------------|--------------------------------------------|---------------|
| Incoming email | Views from Forest Prod - No obj, Nil value | 20-Oct-2014   |

### Interaction Record History

Service Centre: Warwick  
Associated to Case: 2014/003533  
Revision No.: 0  
Updated by: Looker, Susann  
Date: 21-Oct-2014  
Details:

### Assignment History



## WHEELER Kathy

---

**From:** Forest Products South East FMA  
**Sent:** Monday, 20 October 2014 4:21 PM  
**To:** LOOKER Susann  
**Subject:** RE: Application for Permanent Road Closure, parish of Palgrave (eLVAS Cases 2014/003533 & 2014/003534)

Hello Susann,

Forest Products DAFF has no objection to this application proceeding. There are no commercial resources of interest.

Regards,

**Ian Campbell**

Acting Manager Business Operations  
South East Forest Management Area

**Forest Products**

[Department of Agriculture Fisheries and Forestry](#)

**Ph:** 07 5480 5359 **Fax:** 07 5480 5302

27 O'Connell St | GYMPIE | QLD | 4570  
Locked Mail Bag 383 | GYMPIE | QLD | 4570



*Native forests certified as sustainably managed.*

---

**From:** LOOKER Susann  
**Sent:** Friday, 10 October 2014 9:39 AM  
**To:** "PropSearch@powerlink.com.au" ([PropSearch@powerlink.com.au](mailto:PropSearch@powerlink.com.au)); "F0501488@team.telstra.com" ([F0501488@team.telstra.com](mailto:F0501488@team.telstra.com)); "Records.Toowoomba@Ergon.com.au" ([Records.Toowoomba@Ergon.com.au](mailto:Records.Toowoomba@Ergon.com.au)); 'roadclosures@essentialenergy.com.au'; Forest Products South East FMA  
**Subject:** Application for Permanent Road Closure, parish of Palgrave (eLVAS Cases 2014/003533 & 2014/003534)

Author Jannene Horne  
File / Ref number 2014/003533 and 2014/003534  
Directorate / Unit State Land Asset Management  
Phone 07 46610200

10 October 2014

Dear Sir/Madam

**Application for Permanent Road Closure of an area totalling about 5.26 hectares being the road intersecting Lot 22 on Crown Plan ML659 and the road adjoining the northern boundary of Lot 66 on Crown Plan ML659, Parish of Palgrave and shown as road to be closed permanently on Drawing No:DD2014/061A**

Please find enclosed a copy of the Notice published in the Government Gazette of 10 October 2014 relative to the above application.

The applicant advises that the proposed use of the subject area, if the road closure is approved would be grazing.

To enable full consideration to be given to this matter please submit your views and/or requirements, in writing, to this office by **20 November 2014**. If no reply is received by that date it will be assumed you have no objection to the application.

Any objections received may be viewed by other parties interested in the proposed road closure in accordance with the provisions of the *Right to Information Act 2009*.

If you lodge an objection, please include in your objection letter whether you would like to be consulted if this issue becomes the subject of an access request under the RTI Act.

If you wish to discuss this matter please contact Susann Looker on 07 4661 0213.

All future correspondence relative to this matter is to be referred to the contact Officer at the address below or by email to [slam-warwick@dnrm.qld.gov.au](mailto:slam-warwick@dnrm.qld.gov.au). Any hard copy correspondence received will be electronically scanned and filed. For this reason, it is recommended that any attached plans, sketches or maps be no larger than A3-sized.


Please quote reference numbers 2014/003533 and 2014/003534 in any future correspondence.

Regards

Susann Looker  
for Senior Land Officer  
Land Services  
Department of Natural Resource and Mines  
Telephone: 07 4661 0213  
Facsimile: 07 4661 5215  
Email: [susann.looker@dnrm.qld.gov.au](mailto:susann.looker@dnrm.qld.gov.au)  
[www.dnrm.qld.gov.au](http://www.dnrm.qld.gov.au)  
Cnr Guy & Fitzroy Streets, Warwick  
PO Box 2, Warwick Qld 4370

All applications to change tenure or for use of State land administered under the Land Act are to be forwarded to the central point of lodgement. The central point of lodgement email address is [SLAMlodgement@dnrm.qld.gov.au](mailto:SLAMlodgement@dnrm.qld.gov.au). For more information please refer to [Application forms](#) on the departments webpage.

Attachments:  
Drawing No:DD2014/061A  
Government Gazette

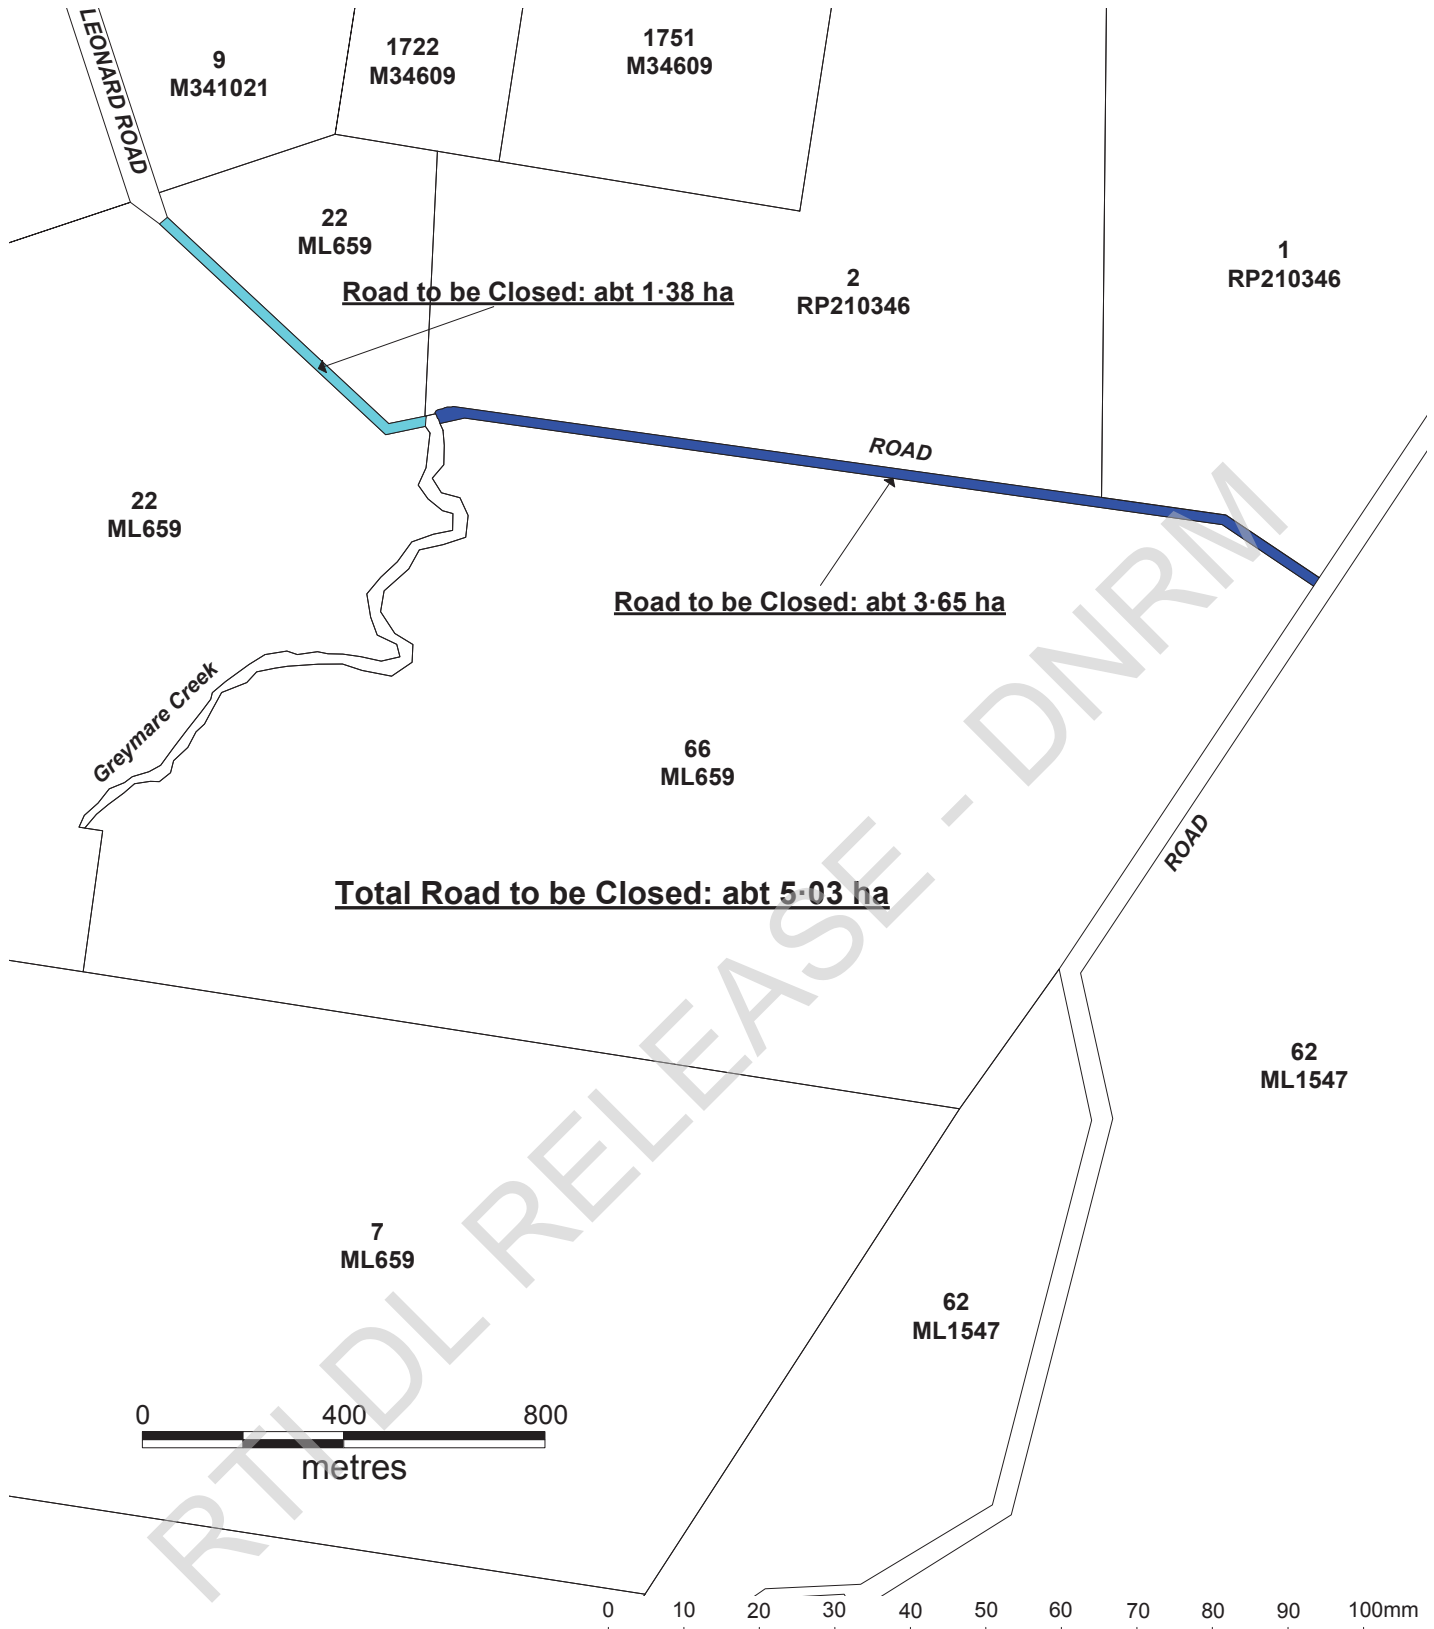

## Road to be Closed Permanently

Total Area:- abt 5.03 ha



Amended: 14/10/2014



NORTH

Scale 1:15000

Release

PARISH OF PALGRAVE

COUNTY OF MERIVALE

LOCALITY OF GREYMARE

DNRM REGION: SOUTH

LOCAL GOVERNMENT: SOUTHERN DOWNS R.C.

Previous Title ref: N/A

Compiled from: DCDB & Sketch on File

eLVAS ref: 2014/003533 & 2014/003534

Prepared by: ARM Date: 24/07/2014

Drawing No:-

**DD2014/061B**

79 of 133



# eLVAS Client Interaction Report

## For Interaction id: 1190178

### Contact Details

Business unit: State Land Asset Management  
Business context: Verbal (Inwards) Case  
Interaction method: Telephone  
Interaction date: 13-Oct-2014 11:51 AM  
Entered by: Looker, Susann  
Reference:

Contact with: sch4p3( 3)  Prejudice the protection of an individuals right to privacy

### Documents

| Document Type | Title | Received/Sent |
|---------------|-------|---------------|
|---------------|-------|---------------|

### Interaction Record History

Service Centre: Warwick  
Associated to Case: 2014/003533  
Revision No.: 0  
Updated by: Looker, Susann  
Date: 13-Oct-2014  
Details:

phoned to ask about the process of objecting.  mentioned  s78B(2) - Privacy  and that the road shouldn't be closed. We discussed laminated notices that are required to be on display from 20 October 2014.

### Assignment History

# eLVAS Client Interaction Report

## For Interaction id: 1189452

### Contact Details

Business unit: State Land Asset Management  
Business context: External Job Request  
Interaction method: Email  
Interaction date: 10-Oct-2014 9:45 AM  
Entered by: Looker, Susann  
Reference:

Contact with: Department of Agriculture, Fishe, Forest Products South East  
FMA  
Job Request Type: DAFF - Forest Products  
Subject: Views to Forest Products

### Documents

| Document Type | Title | Received/Sent |
|---------------|-------|---------------|
|---------------|-------|---------------|

### Interaction Record History

Service Centre: Warwick  
Associated to Case: 2014/003533  
Revision No.: 0  
Updated by: Looker, Susann  
Date: 10-Oct-2014  
Details:

### Assignment History

# eLVAS Client Interaction Report

## For Interaction id: 1189448

### Contact Details

Business unit: State Land Asset Management  
Business context: External Job Request  
Interaction method: Email  
Interaction date: 10-Oct-2014 9:44 AM  
Entered by: Looker, Susann  
Reference:

Contact with: Essential Energy, Queanbeyan  
Job Request Type: Interested Parties  
Subject: Views to Essential Energy

### Documents

| Document Type | Title | Received/Sent |
|---------------|-------|---------------|
|---------------|-------|---------------|

### Interaction Record History

Service Centre: Warwick  
Associated to Case: 2014/003533  
Revision No.: 0  
Updated by: Looker, Susann  
Date: 10-Oct-2014  
Details:

### Assignment History



# eLVAS Client Interaction Report

## For Interaction id: 1189445

### Contact Details

Business unit: State Land Asset Management  
Business context: External Job Request  
Interaction method: Email  
Interaction date: 10-Oct-2014 9:43 AM  
Entered by: Looker, Susann  
Reference:

Contact with: Ergon Energy Corporation Limited, Toowoomba  
Job Request Type: Interested Parties  
Subject: Views to Ergon Energy

### Documents

| Document Type | Title | Received/Sent |
|---------------|-------|---------------|
|---------------|-------|---------------|

### Interaction Record History

Service Centre: Warwick  
Associated to Case: 2014/003533  
Revision No.: 0  
Updated by: Looker, Susann  
Date: 10-Oct-2014  
Details:

### Assignment History

# eLVAS Client Interaction Report

## For Interaction id: 1189444

### Contact Details

Business unit: State Land Asset Management  
Business context: External Job Request  
Interaction method: Email  
Interaction date: 10-Oct-2014 9:42 AM  
Entered by: Looker, Susann  
Reference:

Contact with: Telstra Corporation Limited, Network Integrity Brisbane  
Job Request Type: Interested Parties  
Subject: Views to Telstra

### Documents

| Document Type | Title | Received/Sent |
|---------------|-------|---------------|
|---------------|-------|---------------|

### Interaction Record History

Service Centre: Warwick  
Associated to Case: 2014/003533  
Revision No.: 0  
Updated by: Looker, Susann  
Date: 10-Oct-2014  
Details:

### Assignment History

# eLVAS Client Interaction Report

## For Interaction id: 1189442

### Contact Details

Business unit: State Land Asset Management  
Business context: External Job Request  
Interaction method: Email  
Interaction date: 10-Oct-2014 9:41 AM  
Entered by: Looker, Susann  
Reference:

Contact with: Powerlink Queensland, Virginia  
Job Request Type: Interested Parties  
Subject: Views to Powerlink

### Documents

| Document Type | Title | Received/Sent |
|---------------|-------|---------------|
|---------------|-------|---------------|

### Interaction Record History

Service Centre: Warwick  
Associated to Case: 2014/003533  
Revision No.: 0  
Updated by: Looker, Susann  
Date: 10-Oct-2014  
Details:

### Assignment History

# eLVAS Client Interaction Report

## For Interaction id: 1189441

### Contact Details

Business unit: State Land Asset Management  
Business context: Written (Outwards) Case  
Interaction method: Email  
Interaction date: 10-Oct-2014 9:40 AM  
Entered by: Looker, Susann  
Reference:

Contact with: Powerlink Queensland, Virginia

### Documents

| Document Type  | Title         | Received/Sent |
|----------------|---------------|---------------|
| Outgoing email | Views to IP's | 10-Oct-2014   |

### Interaction Record History

Service Centre: Warwick

Associated to Case: 2014/003533

Revision No.: 0  
Updated by: Looker, Susann  
Date: 10-Oct-2014  
Details: Parties included in CC:

Department of Agriculture, Fische / Forest Products South East FMA

Ergon Energy Corporation Limited / Toowoomba

Essential Energy / Queanbeyan

Telstra Corporation Limited / Network Integrity Brisbane

### Assignment History



# eLVAS Client Interaction Report

## For Interaction id: 1189439

### Contact Details

Business unit: State Land Asset Management  
Business context: External Job Request  
Interaction method: Letter  
Interaction date: 10-Oct-2014 9:38 AM  
Entered by: Looker, Susann  
Reference:

Contact with: sch4p3( 3) Prejudice the protection of an individuals right to privacy  
Job Request Type: Interested Parties  
Subject: Views to

### Documents

| Document Type | Title | Received/Sent |
|---------------|-------|---------------|
|---------------|-------|---------------|

### Interaction Record History

Service Centre: Warwick  
Associated to Case: 2014/003533  
Revision No.: 0  
Updated by: Looker, Susann  
Date: 10-Oct-2014  
Details:

### Assignment History

# eLVAS Client Interaction Report

## For Interaction id: 1189436

### Contact Details

Business unit: State Land Asset Management  
Business context: External Job Request  
Interaction method: Letter  
Interaction date: 10-Oct-2014 9:37 AM  
Entered by: Looker, Susann  
Reference:

Contact with: sch4p3( 3) Prejudice the protection of an individuals right to privacy  
Job Request Type: Interested Parties  
Subject: Views to

### Documents

| Document Type | Title | Received/Sent |
|---------------|-------|---------------|
|---------------|-------|---------------|

### Interaction Record History

Service Centre: Warwick  
Associated to Case: 2014/003533  
Revision No.: 0  
Updated by: Looker, Susann  
Date: 10-Oct-2014  
Details:

### Assignment History

# eLVAS Client Interaction Report

## For Interaction id: 1189435

### Contact Details

Business unit: State Land Asset Management  
Business context: External Job Request  
Interaction method: Letter  
Interaction date: 10-Oct-2014 9:36 AM  
Entered by: Looker, Susann  
Reference:

Contact with: sch4p3( 3) Prejudice the protection of an individuals right to privacy  
Job Request Type: Interested Parties  
Subject: Views to

### Documents

| Document Type | Title | Received/Sent |
|---------------|-------|---------------|
|---------------|-------|---------------|

### Interaction Record History

Service Centre: Warwick  
Associated to Case: 2014/003533  
Revision No.: 0  
Updated by: Looker, Susann  
Date: 10-Oct-2014  
Details:

### Assignment History

# eLVAS Client Interaction Report

## For Interaction id: 1189434

### Contact Details

Business unit: State Land Asset Management  
Business context: External Job Request  
Interaction method: Letter  
Interaction date: 10-Oct-2014 9:35 AM  
Entered by: Looker, Susann  
Reference:

Contact with: Southern Downs Regional Council, Warwick  
Job Request Type: Local Government  
Subject: Views to Council

### Documents

| Document Type | Title | Received/Sent |
|---------------|-------|---------------|
|---------------|-------|---------------|

### Interaction Record History

Service Centre: Warwick  
Associated to Case: 2014/003533  
Revision No.: 0  
Updated by: Looker, Susann  
Date: 10-Oct-2014  
Details:

### Assignment History



# eLVAS Client Interaction Report

## For Interaction id: 1189431

### Contact Details

Business unit: State Land Asset Management  
Business context: Written (Outwards) Case  
Interaction method: Letter  
Interaction date: 10-Oct-2014 9:33 AM  
Entered by: Looker, Susann  
Reference:

Contact with: sch4p3( 3)  Prejudice the protection of an individuals right to privacy

### Documents

| Document Type            | Title                                         | Received/Sent |
|--------------------------|-----------------------------------------------|---------------|
| Outgoing Letter/Document | Views to adjoining owner <input type="text"/> | 10-Oct-2014   |

### Interaction Record History

Service Centre: Warwick  
Associated to Case: 2014/003533  
Revision No.: 0  
Updated by: Looker, Susann  
Date: 10-Oct-2014  
Details:

### Assignment History

# eLVAS Client Interaction Report

## For Interaction id: 1189430

### Contact Details

Business unit: State Land Asset Management  
Business context: Written (Outwards) Case  
Interaction method: Letter  
Interaction date: 10-Oct-2014 9:32 AM  
Entered by: Looker, Susann  
Reference:

Contact with: sch4p3( 3) Prejudice the protection of an individuals right to privacy

### Documents

| Document Type            | Title                    | Received/Sent |
|--------------------------|--------------------------|---------------|
| Outgoing Letter/Document | Views to adjoining owner | 10-Oct-2014   |

### Interaction Record History

Service Centre: Warwick  
Associated to Case: 2014/003533  
Revision No.: 0  
Updated by: Looker, Susann  
Date: 10-Oct-2014  
Details:

### Assignment History

# eLVAS Client Interaction Report

## For Interaction id: 1189429

### Contact Details

Business unit: State Land Asset Management  
Business context: Written (Outwards) Case  
Interaction method: Letter  
Interaction date: 10-Oct-2014 9:31 AM  
Entered by: Looker, Susann  
Reference:

Contact with: sch4p3( 3) Prejudice the protection of an individuals right to privacy

### Documents

| Document Type            | Title                    | Received/Sent |
|--------------------------|--------------------------|---------------|
| Outgoing Letter/Document | Views to adjoining owner | 10-Oct-2014   |

### Interaction Record History

Service Centre: Warwick  
Associated to Case: 2014/003533  
Revision No.: 0  
Updated by: Looker, Susann  
Date: 10-Oct-2014  
Details:

### Assignment History

# eLVAS Client Interaction Report

## For Interaction id: 1189426

### Contact Details

Business unit: State Land Asset Management  
Business context: Written (Outwards) Case  
Interaction method: Letter  
Interaction date: 10-Oct-2014 9:30 AM  
Entered by: Looker, Susann  
Reference:

Contact with: Southern Downs Regional Council, Warwick

### Documents

| Document Type            | Title            | Received/Sent |
|--------------------------|------------------|---------------|
| Outgoing Letter/Document | Views to Council | 10-Oct-2014   |

### Interaction Record History

Service Centre: Warwick  
Associated to Case: 2014/003533  
Revision No.: 0  
Updated by: Looker, Susann  
Date: 10-Oct-2014  
Details:

### Assignment History



# eLVAS Client Interaction Report

## For Interaction id: 1189421

### Contact Details

Business unit: State Land Asset Management  
Business context: Written (Outwards) Case  
Interaction method: Letter  
Interaction date: 10-Oct-2014 9:29 AM  
Entered by: Looker, Susann  
Reference:

Contact with: Springborg, Lawrence James

### Documents

| Document Type            | Title                  | Received/Sent |
|--------------------------|------------------------|---------------|
| Outgoing Letter/Document | Advice to Local Member | 10-Oct-2014   |

### Interaction Record History

Service Centre: Warwick  
Associated to Case: 2014/003533  
Revision No.: 0  
Updated by: Looker, Susann  
Date: 10-Oct-2014  
Details:

### Assignment History

## WHEELER Kathy

---

**From:** LOOKER Susann  
**Sent:** Friday, 10 October 2014 9:39 AM  
**To:** "PropSearch@powerlink.com.au" (PropSearch@powerlink.com.au); "F0501488@team.telstra.com" (F0501488@team.telstra.com); "Records.Toowoomba@Ergon.com.au" (Records.Toowoomba@Ergon.com.au); 'roadclosures@essentialenergy.com.au'; 'Forest Products South East FMA'  
**Subject:** Application for Permanent Road Closure, parish of Palgrave (eLVAS Cases 2014/003533 & 2014/003534)  
**Attachments:** DD2014\_061A.pdf; Gov Gaz obj rd clos 10-10-2014 #29 p127-128.doc

Author Jannene Horne  
File / Ref number 2014/003533 and 2014/003534  
Directorate / Unit State Land Asset Management  
Phone 07 46610200

10 October 2014

Dear Sir/Madam

**Application for Permanent Road Closure of an area totalling about 5.26 hectares being the road intersecting Lot 22 on Crown Plan ML659 and the road adjoining the northern boundary of Lot 66 on Crown Plan ML659, Parish of Palgrave and shown as road to be closed permanently on Drawing No:DD2014/061A**

Please find enclosed a copy of the Notice published in the Government Gazette of 10 October 2014 relative to the above application.

The applicant advises that the proposed use of the subject area, if the road closure is approved would be grazing.

To enable full consideration to be given to this matter please submit your views and/or requirements, in writing, to this office by **20 November 2014**. If no reply is received by that date it will be assumed you have no objection to the application.

Any objections received may be viewed by other parties interested in the proposed road closure in accordance with the provisions of the *Right to Information Act 2009*.

If you lodge an objection, please include in your objection letter whether you would like to be consulted if this issue becomes the subject of an access request under the RTI Act.

If you wish to discuss this matter please contact Susann Looker on 07 4661 0213.

All future correspondence relative to this matter is to be referred to the contact Officer at the address below or by email to [slam-warwick@dnrm.qld.gov.au](mailto:slam-warwick@dnrm.qld.gov.au). Any hard copy correspondence received will be electronically scanned and filed. For this reason, it is recommended that any attached plans, sketches or maps be no larger than A3-sized.

Please quote reference numbers 2014/003533 and 2014/003534 in any future correspondence.

Regards


Susann Looker

for Senior Land Officer  
Land Services  
Department of Natural Resource and Mines  
Telephone: 07 4661 0213  
Facsimile: 07 4661 5215  
Email: [susann.looker@dnrm.qld.gov.au](mailto:susann.looker@dnrm.qld.gov.au)  
[www.dnrm.qld.gov.au](http://www.dnrm.qld.gov.au)  
Cnr Guy & Fitzroy Streets, Warwick  
PO Box 2, Warwick Qld 4370

All applications to change tenure or for use of State land administered under the Land Act are to be forwarded to the central point of lodgement. The central point of lodgement email address is [SLAMlodgement@dnrm.qld.gov.au](mailto:SLAMlodgement@dnrm.qld.gov.au). For more information please refer to [Application forms](#) on the departments webpage.

Attachments:  
Drawing No:DD2014/061A  
Government Gazette

RTI DL RELEASE - DNRM

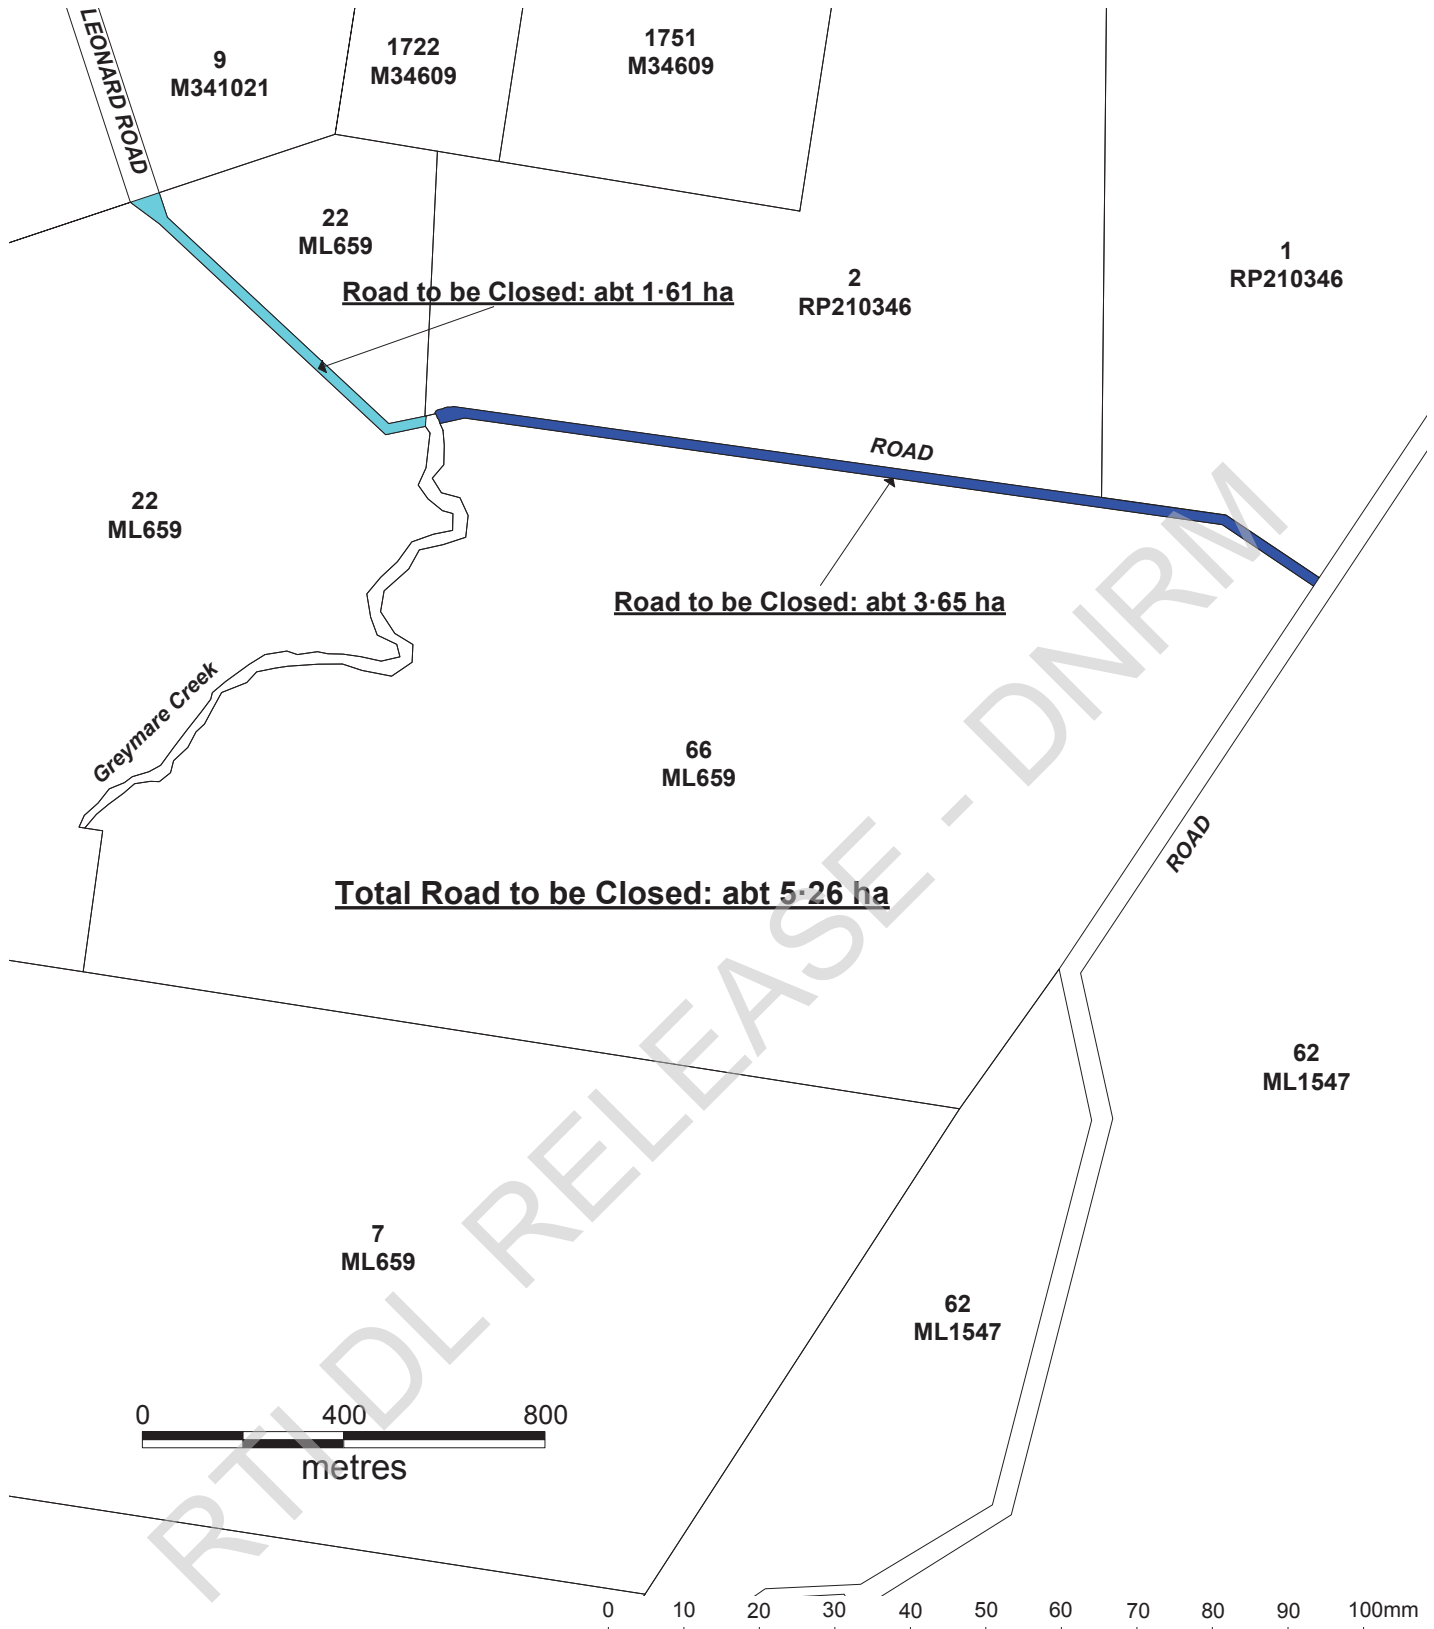

|                                                                           |                                             |                                                                     |                                         |                           |
|---------------------------------------------------------------------------|---------------------------------------------|---------------------------------------------------------------------|-----------------------------------------|---------------------------|
| <p>Queensland Government</p>                                              | <p><b>Road to be Closed Permanently</b></p> |                                                                     | <p><b>▲ NORTH</b><br/>Scale 1:15000</p> | <p>Release</p>            |
| <p><b>Total Area:- abt 5.26 ha</b></p>                                    |                                             | <p>Amended: 01/10/2014</p>                                          |                                         |                           |
| <p>PARISH OF PALGRAVE<br/>COUNTY OF MERIVALE<br/>LOCALITY OF GREYMARÉ</p> |                                             | <p>DNRM REGION: SOUTH<br/>LOCAL GOVERNMENT: SOUTHERN DOWNS R.C.</p> |                                         | <p>Drawing No:-</p>       |
| <p>Previous Title ref: N/A</p>                                            |                                             | <p>Compiled from: DCDB &amp; Sketch on File</p>                     |                                         | <p><b>DD2014/061A</b></p> |
| <p>eLVAS ref: 2014/003533 &amp; 2014/003534</p>                           |                                             | <p>Prepared by: ARM Date: 24/07/2014</p>                            |                                         | <p>99 of 133</p>          |



*Land Act 1994*

**OBJECTIONS TO PROPOSED ROAD CLOSURE NOTICE  
(No 40) 2014**

**Short title**

1. This notice may be cited as the *Objections to Proposed Road Closure Notice (No 40) 2014*.

**Application for road closure [s.100 of the Act]**

2. Applications have been made for the permanent and temporary closure of the roads mentioned in the Schedule.

**Objections**

3.(1) An objection (in writing) to a proposed road closure mentioned in the Schedule may be lodged with the Executive Director, Department of Natural Resources and Mines, at the regional office for the region in which the road is situated.

(2) Latest day for lodgement of objections is **20 November 2014**.

(3) Any objections received may be viewed by other parties interested in the proposed road closure under the provisions of the *Right to Information Act 2009*. If you lodge an objection, please include in your objection letter whether you would like to be consulted if this issue becomes the subject of an access request under the *Right to Information Act 2009*.

**Plans**

4. Inspection of the plans of the proposed road closures may be made at-

- (a) the Department of Natural Resources and Mines Offices at Mackay, Bundaberg and Warwick; and
- (b) the Local Government Offices of Isaac Regional, Bundaberg Regional and Southern Downs Regional;

for a particular plan in that district or that local government area.

**SCHEDULE**

**PERMANENT CLOSURE**

**Central Region, Mackay Office**

1 An area of about 64.7 ha being part of Mabbin Road intersecting Lot 41 on SP235904 (parish of Goonyella, locality of Moranbah) and shown as plan of proposed road to be permanently closed on Drawing 11/837A/CEN. (2011/004761)

**South Region, Bundaberg Office**

2 An area of about 7.94 ha being the unnamed road adjoining the southern boundary of Lot 82 on BON374 (parish of Monduran, locality of Monduran) and shown as road proposed to be permanently closed on Drawing 14/208. (2014/007197)

**South Region, Warwick Office**

3 Areas totalling about 5.26 ha being the road intersecting Lot 22 on ML659 and the road adjoining the northern boundary of Lot 66 on ML659 (parish of Palgrave, locality of Greymare) and shown as road to be closed permanently on Drawing DD2014/061A. (2014/003533 and 2014/003534)

Author Jannene Horne  
File / Ref number 2014/003533 and 2014/003534  
Directorate / Unit State Land Asset Management  
Phone 07 46610200



Queensland  
Government

Department of  
Natural Resources and Mines

10 October 2014

sch4p3(3) Prejudice the protection of an individuals right to privacy

Dear Sir/Madam

**Application for Permanent Road Closure of an area totalling about 5.26 hectares being the road intersecting Lot 22 on Crown Plan ML659 and the road adjoining the northern boundary of Lot 66 on Crown Plan ML659, Parish of Palgrave and shown as road to be closed permanently on Drawing No:DD2014/061A**

This Department has received the above application. The applicant intends to use the land for grazing.

A copy of the Gazette Notification and drawing showing the area applied for is attached.

To enable full consideration to be given to this matter, it would be appreciated if you could advise your views, if any.

**Please note the latest date for objections is 20 November 2014.**

If no reply is received by 20 November 2014, it will be considered that you have no objection to this to permanent road closure.

Any objections received may be viewed by other parties interested in the proposed road closure in accordance with the provisions of the *Right to Information Act 2009*.

If you lodge an objection, please include in your objection letter whether you would like to be consulted if this issue becomes the subject of an access request under the RTI Act.

Postal :  
DNRM Warwick  
PO Box 2  
Warwick QLD 4370

Telephone : 07 46610200  
Fax: (07)46615215

If you wish to discuss this matter please contact Susann Looker on 4661 0213.

All future correspondence relative to this matter is to be referred to the contact Officer at the address below or by email to [slam-warwick@dnrm.qld.gov.au](mailto:slam-warwick@dnrm.qld.gov.au). Any hard copy correspondence received will be electronically scanned and filed. For this reason, it is recommended that any attached plans, sketches or maps be no larger than A3-sized.

Please quote reference numbers 2014/003533 and 2014/003534 in any future correspondence.

Yours sincerely

sch4p3(3) Prejudice the protection of an individuals right to privacy

Susann Looker  
for Senior Land Officer  
Land Services

Attachments:  
Government Gazette  
Drawing No:DD201061A

RTI DL RELEASE - DNRM



Queensland  
Government

Department of  
**Natural Resources and Mines**

Author Jannene Horne  
File / Ref number 2014/003533 and 2014/003534  
Directorate / Unit State Land Asset Management  
Phone 07 46610200

10 October 2014

sch4p3( 3) Prejudice the protection of an individuals right to privacy

Dear Sir/Madam

**Application for Permanent Road Closure of an area totalling about 5.26 hectares being the road intersecting Lot 22 on Crown Plan ML659 and the road adjoining the northern boundary of Lot 66 on Crown Plan ML659, Parish of Palgrave and shown as road to be closed permanently on Drawing No:DD2014/061A**

This Department has received the above application. The applicant intends to use the land for grazing.

A copy of the Gazette Notification and drawing showing the area applied for is attached.

To enable full consideration to be given to this matter, it would be appreciated if you could advise your views, if any.

**Please note the latest date for objections is 20 November 2014.**

If no reply is received by 20 November 2014, it will be considered that you have no objection to this to permanent road closure.

Any objections received may be viewed by other parties interested in the proposed road closure in accordance with the provisions of the *Right to Information Act 2009*.

If you lodge an objection, please include in your objection letter whether you would like to be consulted if this issue becomes the subject of an access request under the RTI Act.

Postal :  
DNRM Warwick  
PO Box 2  
Warwick QLD 4370

Telephone : 07 46610200  
Fax: (07)46615215



If you wish to discuss this matter please contact Susann Looker on 4661 0213.

All future correspondence relative to this matter is to be referred to the contact Officer at the address below or by email to [slam-warwick@dnrm.qld.gov.au](mailto:slam-warwick@dnrm.qld.gov.au). Any hard copy correspondence received will be electronically scanned and filed. For this reason, it is recommended that any attached plans, sketches or maps be no larger than A3-sized.

Please quote reference numbers 2014/003533 and 2014/003534 in any future correspondence.

Yours sincerely /

sch4p3(3) Prejudice the protection of an individuals right to privacy

Susann Looker  
for Senior Land Officer  
Land Services

Attachments:  
Government Gazette  
Drawing No:DD201061A

RTI DL RELEASE - DNRM



Queensland  
Government

Department of  
Natural Resources and Mines

Author Jannene Horne  
File / Ref number 2014/003533 and 2014/003534  
Directorate / Unit State Land Asset Management  
Phone 07 46610200

10 October 2014

sch4p3(3) Prejudice the protection of an individuals right to privacy

Dear [REDACTED]

**Application for Permanent Road Closure of an area totalling about 5.26 hectares being the road intersecting Lot 22 on Crown Plan ML659 and the road adjoining the northern boundary of Lot 66 on Crown Plan ML659, Parish of Palgrave and shown as road to be closed permanently on Drawing No:DD2014/061A**

This Department has received the above application. The applicant intends to use the land for grazing.

A copy of the Gazette Notification and drawing showing the area applied for is attached.

To enable full consideration to be given to this matter, it would be appreciated if you could advise your views, if any.

**Please note the latest date for objections is 20 November 2014.**

If no reply is received by 20 November 2014, it will be considered that you have no objection to this to permanent road closure.

Any objections received may be viewed by other parties interested in the proposed road closure in accordance with the provisions of the *Right to Information Act 2009*.

If you lodge an objection, please include in your objection letter whether you would like to be consulted if this issue becomes the subject of an access request under the RTI Act.

Postal :  
DNRM Warwick  
PO Box 2  
Warwick QLD 4370

Telephone : 07 46610200  
Fax: (07)46615215

If you wish to discuss this matter please contact Susann Looker on 4661 0213.

All future correspondence relative to this matter is to be referred to the contact Officer at the address below or by email to [slam-warwick@dnrm.qld.gov.au](mailto:slam-warwick@dnrm.qld.gov.au). Any hard copy correspondence received will be electronically scanned and filed. For this reason, it is recommended that any attached plans, sketches or maps be no larger than A3-sized.

Please quote reference numbers 2014/003533 and 2014/003534 in any future correspondence.

Yours sincerely

sch4p3(3) Prejudice the protection of an individuals right to privacy

Susann Looker  
for Senior Land Officer  
Land Services

Attachments:  
Government Gazette  
Drawing No:DD201061A

RTI DL RELEASE - DNRM



Queensland  
Government

Department of  
Natural Resources and Mines

Author Jannene Horne  
File / Ref number 2014/003533 and 2014/003534  
Directorate / Unit State Land Asset Management  
Phone 07 46610200

10 October 2014

Southern Downs Regional Council  
PO Box 26  
Warwick Qld 4370

Dear Sir/Madam

**Application for Permanent Road Closure of an area totalling about 5.26 hectares being the road intersecting Lot 22 on Crown Plan ML659 and the road adjoining the northern boundary of Lot 66 on Crown Plan ML659, Parish of Palgrave and shown as road to be closed permanently on Drawing No:DD2014/061A**

Please find enclosed a copy of the Notice published in the Government Gazette of 10 October 2014 relative to the above application.

You are requested to display the notice at your Warwick Service Centre for the purpose of being viewed by the public in terms of Section 100 of the *Land Act 1994*. Your views and/or requirements are also requested in respect of the application.

The applicant advises that the proposed use of the subject area, if the road closure is approved would be grazing.

Please advise the Department of your views or requirements that the department should consider when assessing this application. Objections to the application, and any views or requirements that may affect the future use of the land should be received by close of business on 20 November 2014. If you offer an objection to the application, a full explanation stating the reason for such an object should be forwarded to this Office.

If you wish to provide a response but are unable to do so before the due date, please contact the author before the due date to arrange a more suitable timeframe. If a response is not received by the due date and no alternative arrangements have been made, it will be assumed you have no objections or requirements in relation to this matter.

This information has been provided to you in confidence for the purpose of seeking your views on this matter. It is not to be used for any other purpose, or distributed further to any person, company, or organisation, without the express written permission of the department unless required.

Postal :  
DNRM Warwick  
PO Box 2  
Warwick QLD 4370

Telephone : 07 46610200  
Fax: (07)46615215

Release

Any objections received may be viewed by other parties interested in the proposed road closure in accordance with the provisions of the *Right to Information Act 2009*.

If you wish to discuss this matter please contact Susann Looker on 4661 0213.

All future correspondence relative to this matter is to be referred to the contact Officer at the address below or by email to [slam-warwick@dnrm.qld.gov.au](mailto:slam-warwick@dnrm.qld.gov.au). Any hard copy correspondence received will be electronically scanned and filed. For this reason, it is recommended that any attached plans, sketches or maps be no larger than A3-sized.

Please quote reference number 2014/003533 and 2014/003534 in any future correspondence.

Yours sincerely

sch4p3(3) Prejudice the protection of an individuals right to privacy

Susann Looker  
for Senior Land Officer  
Land Services

Attachments:  
Government Gazette  
Laminated Notice  
Drawing No:DD2014/061A





Queensland  
Government

Department of  
Natural Resources and Mines

Author Jannene Horne  
File / Ref number 2014/003533 and 2014/003534  
Directorate / Unit State Land Asset Management  
Phone 07 46610200

10 October 2014

Mr Lawrence J Springborg MP  
PO Box 444  
Stanthorpe QLD 4380

Dear Mr Springborg

**Application for Permanent Road Closure of an area totalling about 5.26 hectares being the road intersecting Lot 22 on Crown Plan ML659 and the road adjoining the northern boundary of Lot 66 on Crown Plan ML659, Parish of Palgrave and shown as road to be closed permanently on Drawing No:DD2014/061A**

Forwarded herewith is a copy of a Notice published in the Government Gazette of 10 October 2014 at pages 127-128, relative to an application for permanent closure of a road, Locality Greymare for grazing purposes.

Also, please find enclosed a copy of Drawing No:DD2014/061A for your reference and information detailing the proposed road closure area.

Views are currently being sought from –

- Council
- Telstra
- Powerlink
- Ergon Energy
- Essential Energy
- Adjoining owners

The latest date for objection is 20 November 2014.

Any objections received may be viewed by other parties interested in the proposed road closure under the provision of the *Right to Information Act 2009*.

If you wish to discuss this matter please contact Ros Hooper on 07 4529 1297.

Postal :  
DNRM Warwick  
PO Box 2  
Warwick QLD 4370

Telephone : 07 46610200  
Fax: (07)46615215

Release

All future correspondence relative to this matter is to be referred to the contact Officer at the address below or by email to slam-warwick@dnrm.qld.gov.au.

Please quote reference numbers 2014/003533 and 2014/003534 in any future correspondence.


Yours sincerely

sch4p3(3) Prejudice the protection of an individuals right to privacy

Susann Looker  
for Senior Land Officer  
Land Services

Attachments:  
Government Gazette  
Drawing No:DD2014/061A

RTI DL RELEASE - DNRM

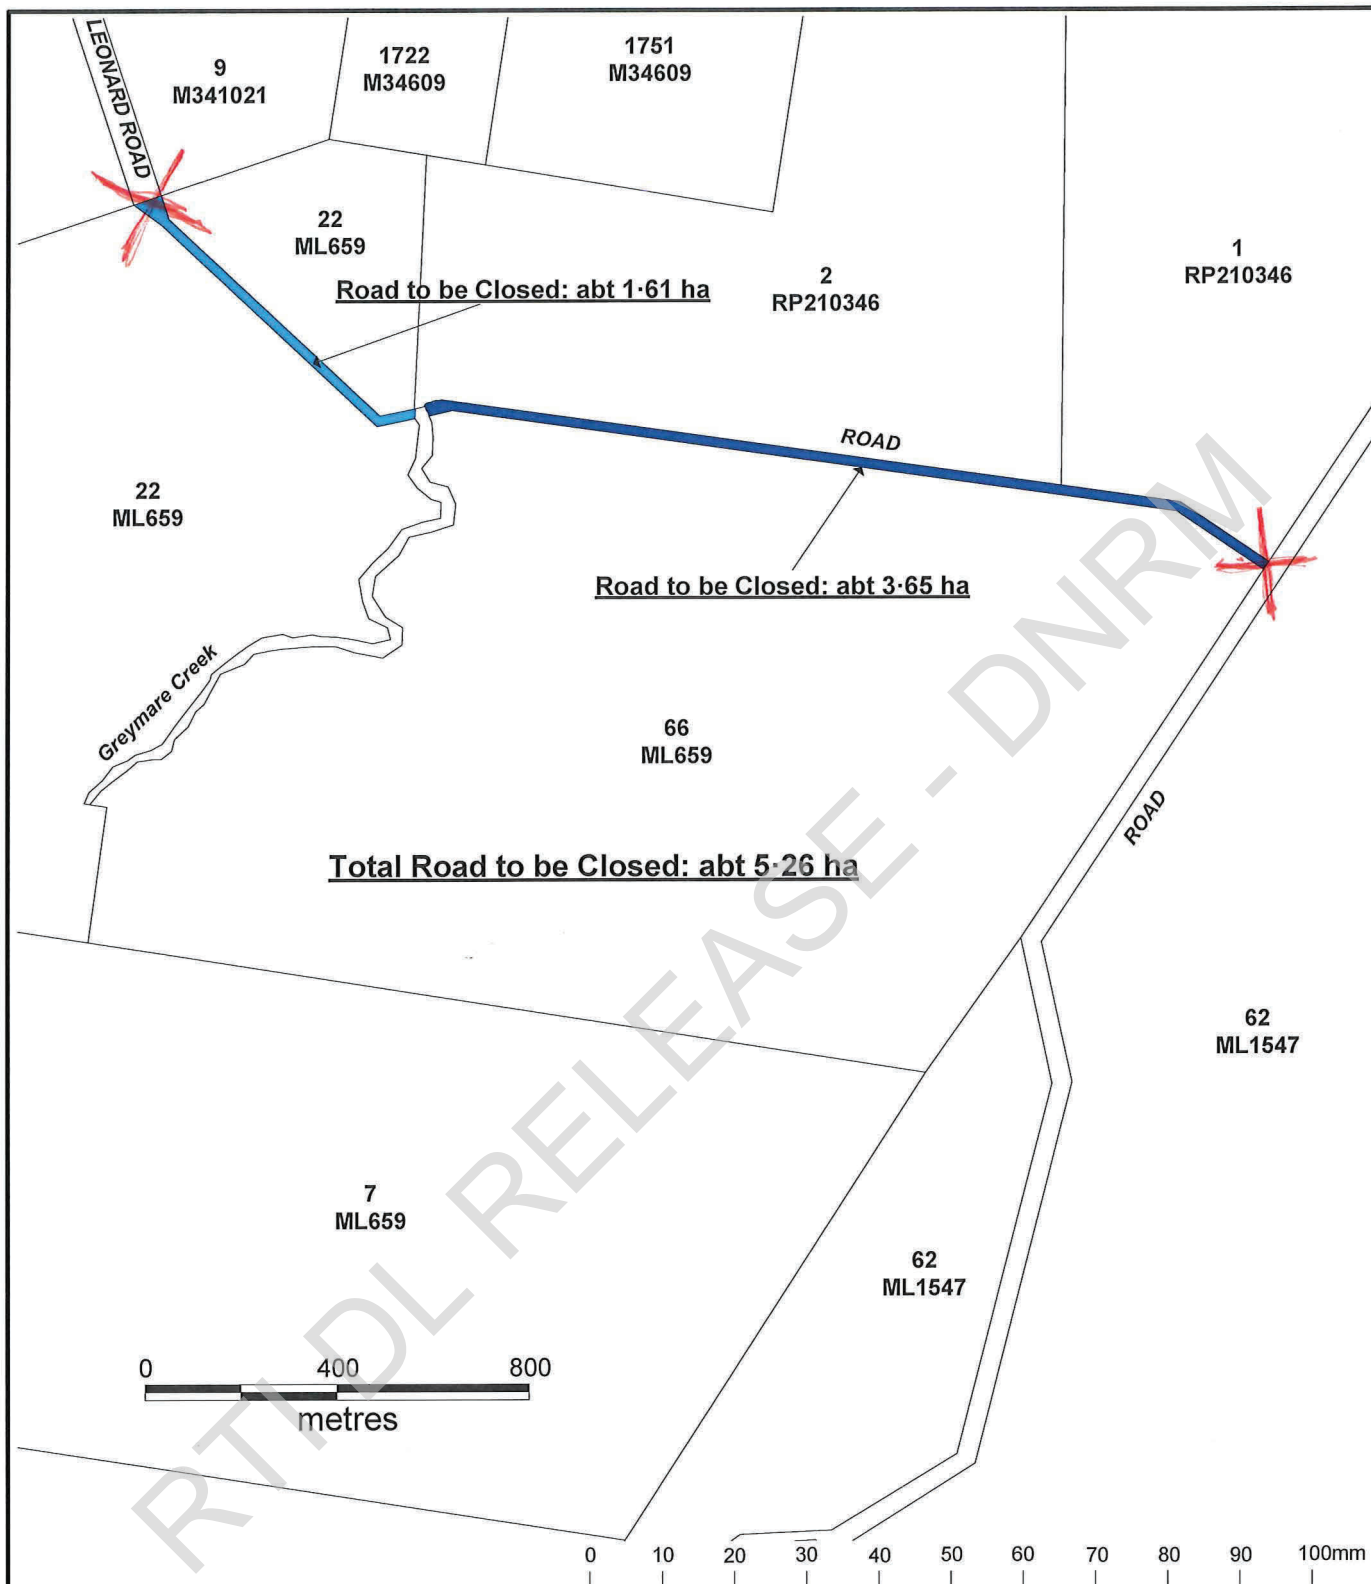

### Road to be Closed Permanently



Total Area:- abt 5.26 ha

Amended: 01/10/2014

▲  
NORTH  
Scale 1:15000

Release

PARISH OF PALGRAVE  
COUNTY OF MERIVALE  
LOCALITY OF GREYMARE

DNRM REGION: SOUTH  
LOCAL GOVERNMENT: SOUTHERN DOWNS R.C.

Previous Title ref: N/A

Compiled from: DCDB & Sketch on File

eLVAS ref: 2014/003533 & 2014/003534

Prepared by: ARM

Date: 24/07/2014

Drawing No:-

**DD2014/061A**

*Land Act 1994*

**OBJECTIONS TO PROPOSED ROAD CLOSURE NOTICE  
(No 40) 2014**

**Short title**

1. This notice may be cited as the *Objections to Proposed Road Closure Notice (No 40) 2014*.

**Application for road closure [s.100 of the Act]**

2. Applications have been made for the permanent and temporary closure of the roads mentioned in the Schedule.

**Objections**

3.(1) An objection (in writing) to a proposed road closure mentioned in the Schedule may be lodged with the Executive Director, Department of Natural Resources and Mines, at the regional office for the region in which the road is situated.

(2) Latest day for lodgement of objections is **20 November 2014**.

(3) Any objections received may be viewed by other parties interested in the proposed road closure under the provisions of the *Right to Information Act 2009*. If you lodge an objection, please include in your objection letter whether you would like to be consulted if this issue becomes the subject of an access request under the *Right to Information Act 2009*.

**Plans**

4. Inspection of the plans of the proposed road closures may be made at-

- (a) the Department of Natural Resources and Mines Offices at Mackay, Bundaberg and Warwick; and
- (b) the Local Government Offices of Isaac Regional, Bundaberg Regional and Southern Downs Regional;

for a particular plan in that district or that local government area.

**SCHEDULE**

**PERMANENT CLOSURE**

**Central Region, Mackay Office**

1 An area of about 64.7 ha being part of Mabbin Road intersecting Lot 41 on SP235904 (parish of Goonyella, locality of Moranbah) and shown as plan of proposed road to be permanently closed on Drawing 11/837A/CEN. (2011/004761)

**South Region, Bundaberg Office**

2 An area of about 7.94 ha being the unnamed road adjoining the southern boundary of Lot 82 on BON374 (parish of Monduran, locality of Monduran) and shown as road proposed to be permanently closed on Drawing 14/208. (2014/007197)

**South Region, Warwick Office**

3 Areas totalling about 5.26 ha being the road intersecting Lot 22 on ML659 and the road adjoining the northern boundary of Lot 66 on ML659 (parish of Palgrave, locality of Greymare) and shown as road to be closed permanently on Drawing DD2014/061A. (2014/003533 and 2014/003534)





QVAS Valuations Administration - Windows Internet Explorer

**Qvas Valuations Administration** LOOKERSM(1)

Close | Help

Property - 66604313

Property Details Report | Associations | Grievances | Reload

Walk By : 1 Delay Execution No

Summary Property LG Use

**Summary**

Property Id: [REDACTED] Property Type: ISSUING PVM: RURAL  
 LG/Div: (6680) SOUTHERN DOWNS REGIONAL SMA: (566) TRAPROCK WEST WARWICK RURAL - WRB  
 Walk the Road: [REDACTED] Previous Reference: [REDACTED]  
 Property Address: [REDACTED]  
 Owner (VOLA): [REDACTED]  
 Service Address: [REDACTED]  
 RPD: [REDACTED]  
 Area: [REDACTED] Volume: [REDACTED]  
 Primary L/Use: [REDACTED]  
 Secondary L/Use: [REDACTED]  
 As Valued L/Use: (550) PRIMARY PRODUCTION  
 Sale Date: [REDACTED] Sale Price: [REDACTED] Sale Type: [REDACTED]

| D/Effect   | D/Valuation | Value      | S/C        | D/Issue    | Unadjusted Value | DSI Total  | Offset Amount |
|------------|-------------|------------|------------|------------|------------------|------------|---------------|
| [REDACTED] | [REDACTED]  | [REDACTED] | [REDACTED] | [REDACTED] | [REDACTED]       | [REDACTED] | [REDACTED]    |

Done Local intranet | Protected Mode: Off 100%

the protection of an individuals right to privacy

RTI DL RELEASED UNDER

QVAS Valuations Administration - Windows Internet Explorer

**Qvas Valuations Administration** LOOKERSM(1)

Close | Help

Property - 6660 [REDACTED]

Property Details Report | Associations | Grievances | Reload

Walk By: < 1 > Delay Execution: No

Summary | Property | LG | Use

**Summary**

Property Id: [REDACTED] Property Type: ISSUING PVM: RURAL  
 LG/Div: (6880) SOUTHERN DOWNS REGIONAL SMA: (566) TRAPROCK WEST WARWICK RURAL - WRB  
 Walk the Road: [REDACTED] Previous Reference: [REDACTED]  
 Property Address: [REDACTED]  
 Owner (VOLA): [REDACTED]  
 Service Address: [REDACTED]  
 RPD: [REDACTED]  
 Area: [REDACTED] Volume: [REDACTED]  
 Primary L/Use: [REDACTED]  
 Secondary L/Use: [REDACTED]  
 As Valued L/Use: (550) PRIMARY PRODUCTION  
 Sale Date: [REDACTED] Sale Price: [REDACTED] Sale Type: [REDACTED]

| D/Effect   | D/Valuation | Value      | S/C        | D/Issue    | Unadjusted Value | DSI Total  | Offset Amount |
|------------|-------------|------------|------------|------------|------------------|------------|---------------|
| [REDACTED] | [REDACTED]  | [REDACTED] | [REDACTED] | [REDACTED] | [REDACTED]       | [REDACTED] | [REDACTED]    |

Done Local intranet | Protected Mode: Off 100%

Section 3(1) Part 1 of the Protection of Personal Information Act 66 of 2001 provides the protection of an individual's right to privacy

RTI DL RELEASED UNDER DNRM

## WHEELER Kathy

---

**From:** LYONS Katrina  
**Sent:** Tuesday, 7 October 2014 1:32 PM  
**To:** DONNELLY Kim; MCDONALD John; LOOKER Susann  
**Cc:** Executive Council Team  
**Subject:** Draft Objections to Proposed Road Closure Notice  
**Attachments:** 40 Road100.docx

Good morning

Attached is the Draft Objections to Proposed Road Closure Notice **which will be published in the Govt Gaz on FRIDAY, 10 OCTOBER 2014.**

**Can you please DOUBLE CHECK your case notice/s and send any amendments to the Executive Council Team inbox by no later than *9am, Wednesday, 8 October 2014.***

The *LAMINATED NOTICE* can now be prepared using the attached draft Gazette Notice.

**PLEASE NOTE: the Gazette Notice attached is a draft only. On Friday, 10 October 2014, the official Gazette notice supplied by the Department of Housing and Public Works will be forwarded to you for action.**

**Katrina Lyons**  
Liaison Officer - Executive Council  
Ministerial and CLLO Services  
**Department of Natural Resources and Mines**

**T** 07 3199 8213  
**E** [katrina.lyons@dnrm.qld.gov.au](mailto:katrina.lyons@dnrm.qld.gov.au)  
**W** [www.dnrm.qld.gov.au](http://www.dnrm.qld.gov.au)

Level 17, 61 Mary Street  
PO Box 15216, City East Queensland 4002  
13 QGOV (13 74 68)

**PLEASE NOTE I ONLY WORK MONDAY AND TUESDAY**

*Land Act 1994*

**OBJECTIONS TO PROPOSED ROAD CLOSURE NOTICE  
(No 40) 2014**

**Short title**

1. This notice may be cited as the *Objections to Proposed Road Closure Notice (No 40) 2014*.

**Application for road closure [s.100 of the Act]**

2. Applications have been made for the permanent and temporary closure of the roads mentioned in the Schedule.

**Objections**

3.(1) An objection (in writing) to a proposed road closure mentioned in the Schedule may be lodged with the Executive Director, Department of Natural Resources and Mines, at the regional office for the region in which the road is situated.

(2) Latest day for lodgement of objections is **20 November 2014**.

(3) Any objections received may be viewed by other parties interested in the proposed road closure under the provisions of the *Right to Information Act 2009*. If you lodge an objection, please include in your objection letter whether you would like to be consulted if this issue becomes the subject of an access request under the *Right to Information Act 2009*.

**Plans**

4. Inspection of the plans of the proposed road closures may be made at-

- (a) the Department of Natural Resources and Mines Offices at Mackay, Bundaberg and Warwick; and
- (b) the Local Government Offices of Isaac Regional, Bundaberg Regional and Southern Downs Regional;

for a particular plan in that district or that local government area.

**SCHEDULE**

**PERMANENT CLOSURE**

**Central Region, Mackay Office**

1 An area of about 64.7 ha being part of Mabbin Road intersecting Lot 41 on SP235904 (parish of Goonyella, locality of Moranbah) and shown as plan of proposed road to be permanently closed on Drawing 11/837A/CEN. (2011/004761)

**South Region, Bundaberg Office**

2 An area of about 7.94 ha being the unnamed road adjoining the southern boundary of Lot 82 on BON374 (parish of Monduran, locality of Monduran) and shown as road proposed to be permanently closed on Drawing 14/208. (2014/007197)

**South Region, Warwick Office**

3 Areas totalling about 5.26 ha being the road intersecting Lot 22 on ML659 and the road adjoining the northern boundary of Lot 66 on ML659 (parish of Palgrave, locality of Greymare) and shown as road to be closed permanently on Drawing DD2014/061A. (2014/003533 and 2014/003534)

**TEMPORARY CLOSURE**

**South Region, Warwick Office**

4 An area of about 1900 m<sup>2</sup> being the road separating Lot 14 on RP15610 from Lot 6 on RP15640 (parish of Cunningham, locality of Tannymorel) and shown as temporary road closure on Drawing DD2014/071. (2014/005781)

---

**ENDNOTES**

- 1. Published in the Gazette on 10 October 2014.
- 2. Not required to be laid before the Legislative Assembly.
- 3. The administering agency is the Department of Natural Resources and Mines.

**Department of Environment and Resource Management**  
**Request to publish in the DERM component of the**  
**Qld Government Gazette**

(This form is not required if publishing of a matter is in conjunction with Governor in Council approval involved)

*It is not necessary to enter this form and accompanying documents on the Ministerial Executive Correspondence System.*

|   |   |                           |
|---|---|---------------------------|
| <b>Anticipated Date for publication in Qld Govt Gazette:</b><br>(NB: Publishes each Friday other than Easter)   | Complete if Government Gazette date known.   |                           |
| <b>Contact Details</b>   | Name   | Susann Looker             |
|   | Division/Regional Office   | SLAM Warwick              |
|   | Phone   | 07 4661 0203              |
| <b>State type of Gazettal Notice: e.g.</b><br>⇒ Aboriginal Land Trust                      ⇒ Water Notice<br>⇒ Amendment/Correction of a Notice                      ⇒ Temporary Road Closure (s.98)<br>⇒ Advertisement of Permanent/Temporary Road Closure (s.100) complete attachment                      ⇒ Reopening of Temporarily Closed Road (s.107)<br>⇒ Error in Deed or Cancellation of Deed (1 <sup>st</sup> Stage) (Advertisement only)<br>⇒ Place Names request                      ⇒ Correction/Repeal Request | Advertisement of Permanent Road Closure (s. 100)                                                                                                  |                           |
|   | File Reference (if relevant):   | 2014/003533 & 2014/003534 |
| <b>Has there been a Ministerial Briefing Note approved?</b><br>(If yes, please include a copy of the signed Brief with this form)   | No   |                           |
| <b>Draft Notices and documentation to be provided with this form.</b><br>Note:<br>- For Road matters under the Land Act 1994, please complete Part 2 of the attachment.<br>- The attachment details the documentation to accompany this form. The attachment is a guide only and is to be removed.   | List below the documents attached:<br><ul style="list-style-type: none"> <li>• Drawing No DD2014/061A</li> <li>•</li> <li>•</li> <li>•</li> </ul> |                           |
| <b>Cost Code (WBS)</b> (Please provide Cost Code to be charged).   | <b>Internal Order Number 8101895</b>   |                           |
| <b>If requested, a copy of the Gazette notice, as it will appear in the Government Gazette, can be emailed to the action officer by close of business the Tuesday of the week the Gazette notice is to be published.</b>   | Delete which is not applicable   |                           |
|   | Yes<br>(copy required)   | No<br>(copy not required) |
| <b>*ENDORSED</b><br><br>_____<br>Executive Director/General Manager/Regional Services Director<br>Date    /    /<br>(originating Business Group)<br>(eLVAS users to obtain electronic approval only)   | * Or to be signed by Appropriate Officer as agreed by relevant division.                                                                          |                           |
| <b>Once this form has been endorsed by the appropriate officer, the hardcopy of the form is to be delivered to the Executive Council Team, Level 3, 400 George Street and all documents are to be emailed to the 'Executive Council Team' Mailbox. (eLVAS users are to submit electronically only).</b>   |   |                           |
| <b>Comments (if necessary)</b><br><br>_____<br>_____   |   |                           |
| <b>EXECUTIVE COUNCIL TEAM USE ONLY</b>   |   |                           |
| Anticipated date of Gazettal   | / /   |                           |
| ECT Reference No.   | ECT documentation Prepared   | / /                       |
| ECT Enquiries – phone 3330 5129 or email Executive.CouncilTeam@derm.qld.gov.au   |   |                           |

Release



**PART 1 THE TABLE BELOW INDICATES WHAT DOCUMENTS ARE TO BE SUPPLIED WITH THIS FORM:**

Indicates documents to be supplied.

|   | Draft Gazette notice | Copy of Plan/s. | Copy of Internal Title Search or Road Licence (a Road Licence is required for Reopening of Temporarily Closed Road cases only) | Other Supporting Documentation (if relevant)                               |
|---|----------------------|-----------------|---|----------------------------------------------------------------------------|
| Temporary Road Closure (s.98 of the Land Act 1994)                                                    |                      | ✓               |   |                                                                            |
| Road Closure (s.100 of the Land Act 1994)                                                             |                      | ✓               |   |                                                                            |
| Reopening of temporarily closed road (s.107 of the Land Act 1994)                                     |                      | ✓               | ✓   |                                                                            |
| Error in Deed or Cancellation of Deed (1 <sup>ST</sup> Stage) (s.359 (1) of the Land Act 1994)        | ✓                    | ✓               | ✓   | ✓                                                                          |
| Correction/Repeal of a published notice (original Act and s.24AA of the Acts Interpretation Act 1954) | ✓                    | If relevant     | If relevant   | e.g Copy of original Order or Notice in which the error occurred attached. |
| Place Names (ss.9 or 11 of the Place Names Act 1994)                                                  | ✓                    | ✓               |   | ✓                                                                          |
| Miscellaneous                                                                                         | ✓                    | ✓               | If relevant   | e.g Ministerial Briefing Notes, Chief Executive Memo, Forms.               |

**PART 2 FOR ROAD MATTERS UNDER THE LAND ACT 1994 COMPLETE THE BELOW INFORMATION:**

|                         |                                     |                                                          |
|-------------------------|-------------------------------------|----------------------------------------------------------|
| <b>Parish:</b> Palgrave | <b>Town/Locality/City:</b> Greymare | <b>Local Government:</b> Southern Downs Regional Council |
|-------------------------|-------------------------------------|----------------------------------------------------------|

**DESCRIPTION FOR GAZETTE NOTICE (see annotation for example descriptions)**

|   |                                                        |
|---|--------------------------------------------------------|
| <b>REGION:</b> (where land is situated) <u>South</u>   | <b>OFFICE:</b> (where land is situated) <u>Warwick</u> |
| An area totalling about 5.26 hectares being the road intersecting Lot 22 on Crown Plan ML659 and the road adjoining the northern boundary of Lot 66 on Crown Plan ML659 (Parish of Palgrave, Locality of Greymare) and shown as Road to be Closed Permanently on Drawing No:DD2014/061A. |                                                        |

For Advertisement of Permanent/Temporary Road Closure cases only tick if relevant  
The proposed closure of this road is in conjunction with the proposed opening of another road

**ANNOTATION –**

**Examples of Temporary Road Closure descriptions (s.98 of Land Act 1994):**

- Areas totalling 1.2839 ha contained within stations 2-3-\*\*-13-14-2, 7-\*\*-9-\*\*-7 and 3-\*\*-5-\*\*-11-3 (parish of Gilston, locality of Gilston) and shown as road to be closed on SP1562\*\* deposited in the Department of [name of department].
- An area of 1.2839 ha now established as Lot \*\* on SP1562\*\* (parish of Gilston, city of Gold Coast) deposited in the Department of [name of department].

**Examples of Advertisement of Road Closure descriptions (s.100 of Land Act 1994):**

- An area of about 1012 m2 being part of Sh\*\* Street separating Lot 131 on T118\*\* from Lot 2\*1 on T1188\* (parish of Coonambelah, locality of Belgian Gardens and shown as road to be permanently closed on Drawing 2005/\*.
- An area of about 8.79 ha abutting the southern boundary of Lot 3 on RP20\*4 and Lot 16 on WV1\*8 (parish of Euthulla, locality of Euthulla) as shown on Drawing DD200\*/\*4.
- An area of about 460 m2 being part of Thompson Lane abutting Lot 2 on RP124\*\*8 (parish of Warner, locality of Strathpine) and shown as Lot 1 on AP1\*4 in the Department of [name of department].

**Examples of Reopening of Temporarily Closed Road descriptions – must include whether “being the land or being part of the land contained within former Road Licence No. \*\*\*\*” (s.107 of Land Act 1994):**

- An area of about 6071 m2 abutting the southern boundary of Lot 51 on C11\*\*, being the land contained within former Road Licence No. 20\*\*, (parish of Abingdon).
- An area of about 1.395 ha abutting the western boundaries of Lot 8 on SP13\*\*\*\* and Lot 1 on RP7042\*\*, and shown as Lot A on AP14095, being part of the land contained within former Road Licence No. 27\*\*, (parish of Hamilton).
- An area of about 5800 m2 separating Lot 6 on RP736\*\*\* from Lot 3 on RP725\*\*\*, being the land contained within former Road Licence No. 85\*\*, (parish of Ossa).
- An area of about 18.616 ha being the road abutting on the north-east boundary of portion 41 the road through portion 45; and about fifty-seven chains of the southern end of the road separating portion 46 from portion 3, being part of the land contained within former Road Licence No. 9\*\*, (parish of Combabula).

**Department of Environment and Resource Management**  
**Request to publish in the DERM component of the**  
**Qld Government Gazette**

(This form is not required if publishing of a matter is in conjunction with Governor in Council approval involved)

*It is not necessary to enter this form and accompanying documents on the Ministerial Executive Correspondence System.*

|   |   |                           |
|---|---|---------------------------|
| <b>Anticipated Date for publication in Qld Govt Gazette:</b><br>(NB: Publishes each Friday other than Easter)   | Complete if Government Gazette date known.   |                           |
| <b>Contact Details</b>   | Name   | Jannene Horne             |
|   | Division/Regional Office   | SLAM Warwick              |
|   | Phone   | 07 4661 0203              |
| <b>State type of Gazettal Notice: e.g.</b><br>⇒ Aboriginal Land Trust                      ⇒ Water Notice<br>⇒ Amendment/Correction of a Notice                      ⇒ Temporary Road Closure (s.98)<br>⇒ Advertisement of Permanent/Temporary Road Closure (s.100) complete attachment                      ⇒ Reopening of Temporarily Closed Road (s.107)<br>⇒ Error in Deed or Cancellation of Deed (1 <sup>st</sup> Stage) (Advertisement only)<br>⇒ Place Names request                      ⇒ Correction/Repeal Request | Advertisement of Permanent Road Closure (s. 100)                                                                                                  |                           |
|   | File Reference (if relevant):   | 2014/003533 & 2014/003534 |
| <b>Has there been a Ministerial Briefing Note approved?</b><br>(If yes, please include a copy of the signed Brief with this form)   | No   |                           |
| <b>Draft Notices and documentation to be provided with this form.</b><br>Note:<br>- For Road matters under the Land Act 1994, please complete Part 2 of the attachment.<br>- The attachment details the documentation to accompany this form. The attachment is a guide only and is to be removed.   | List below the documents attached:<br><ul style="list-style-type: none"> <li>• Drawing No DD2014/061A</li> <li>•</li> <li>•</li> <li>•</li> </ul> |                           |
| <b>Cost Code (WBS)</b> (Please provide Cost Code to be charged).   | <b>Internal Order Number 8101895</b>   |                           |
| <b>If requested, a copy of the Gazette notice, as it will appear in the Government Gazette, can be emailed to the action officer by close of business the Tuesday of the week the Gazette notice is to be published.</b>   | Delete which is not applicable   |                           |
|   | Yes<br>(copy required)   | No<br>(copy not required) |
| <b>*ENDORSED</b><br><br>_____<br>Executive Director/General Manager/Regional Services Director<br>Date    /    /<br>(originating Business Group)<br>(eLVAS users to obtain electronic approval only)   | * Or to be signed by Appropriate Officer as agreed by relevant division.                                                                          |                           |
| <b>Once this form has been endorsed by the appropriate officer, the hardcopy of the form is to be delivered to the Executive Council Team, Level 3, 400 George Street and all documents are to be emailed to the 'Executive Council Team' Mailbox. (eLVAS users are to submit electronically only).</b>   |   |                           |
| <b>Comments (if necessary)</b><br><br>_____<br>_____   |   |                           |
| <b>EXECUTIVE COUNCIL TEAM USE ONLY</b>   |   |                           |
| Anticipated date of Gazettal   | / /   |                           |
| ECT Reference No.   | ECT documentation Prepared   | / /                       |
| ECT Enquiries – phone 3330 5129 or email Executive.CouncilTeam@derm.qld.gov.au   |   |                           |

Release

**PART 1 THE TABLE BELOW INDICATES WHAT DOCUMENTS ARE TO BE SUPPLIED WITH THIS FORM:**

Indicates documents to be supplied.

|   | Draft Gazette notice | Copy of Plan/s. | Copy of Internal Title Search or Road Licence (a Road Licence is required for Reopening of Temporarily Closed Road cases only) | Other Supporting Documentation (if relevant)                               |
|---|----------------------|-----------------|---|----------------------------------------------------------------------------|
| Temporary Road Closure (s.98 of the Land Act 1994)                                                    |                      | ✓               |   |                                                                            |
| Road Closure (s.100 of the Land Act 1994)                                                             |                      | ✓               |   |                                                                            |
| Reopening of temporarily closed road (s.107 of the Land Act 1994)                                     |                      | ✓               | ✓   |                                                                            |
| Error in Deed or Cancellation of Deed (1 <sup>ST</sup> Stage) (s.359 (1) of the Land Act 1994)        | ✓                    | ✓               | ✓   | ✓                                                                          |
| Correction/Repeal of a published notice (original Act and s.24AA of the Acts Interpretation Act 1954) | ✓                    | If relevant     | If relevant   | e.g Copy of original Order or Notice in which the error occurred attached. |
| Place Names (ss.9 or 11 of the Place Names Act 1994)                                                  | ✓                    | ✓               |   | ✓                                                                          |
| Miscellaneous                                                                                         | ✓                    | ✓               | If relevant   | e.g Ministerial Briefing Notes, Chief Executive Memo, Forms.               |

**PART 2 FOR ROAD MATTERS UNDER THE LAND ACT 1994 COMPLETE THE BELOW INFORMATION:**

|                         |                                     |                                                          |
|-------------------------|-------------------------------------|----------------------------------------------------------|
| <b>Parish:</b> Palgrave | <b>Town/Locality/City:</b> Greymare | <b>Local Government:</b> Southern Downs Regional Council |
|-------------------------|-------------------------------------|----------------------------------------------------------|

**DESCRIPTION FOR GAZETTE NOTICE (see annotation for example descriptions)**

|   |                                                        |
|---|--------------------------------------------------------|
| <b>REGION:</b> (where land is situated) <u>South</u>   | <b>OFFICE:</b> (where land is situated) <u>Warwick</u> |
| An area totalling about 5.26 hectares being the road intersecting Lot 22 on Crown Plan ML659 and the road adjoining the northern boundary of Lot 66 on Crown Plan ML659 (Parish of Palgrave, Locality of Greymare) and shown as Road to be Closed Permanently on Drawing No:DD2014/061A. |                                                        |

For Advertisement of Permanent/Temporary Road Closure cases only tick if relevant  
 The proposed closure of this road is in conjunction with the proposed opening of another road

**ANNOTATION –**

**Examples of Temporary Road Closure descriptions (s.98 of Land Act 1994):**


- Areas totalling 1.2839 ha contained within stations 2-3-\*\*-13-14-2, 7-\*\*-9-\*\*-7 and 3-\*\*-5-\*\*-11-3 (parish of Gilston, locality of Gilston) and shown as road to be closed on SP1562\*\* deposited in the Department of [name of department].
- An area of 1.2839 ha now established as Lot \*\* on SP1562\*\* (parish of Gilston, city of Gold Coast) deposited in the Department of [name of department].

**Examples of Advertisement of Road Closure descriptions (s.100 of Land Act 1994):**

- An area of about 1012 m2 being part of Sh\*\* Street separating Lot 131 on T118\*\* from Lot 2\*1 on T1188\* (parish of Coonambelah, locality of Belgian Gardens and shown as road to be permanently closed on Drawing 2005/\*.
- An area of about 8.79 ha abutting the southern boundary of Lot 3 on RP20\*4 and Lot 16 on WV1\*8 (parish of Euthulla, locality of Euthulla) as shown on Drawing DD200\*/\*4.
- An area of about 460 m2 being part of Thompson Lane abutting Lot 2 on RP124\*\*8 (parish of Warner, locality of Strathpine) and shown as Lot 1 on AP1\*4 in the Department of [name of department].

**Examples of Reopening of Temporarily Closed Road descriptions – must include whether “being the land or being part of the land contained within former Road Licence No. \*\*\*\*” (s.107 of Land Act 1994):**

- An area of about 6071 m2 abutting the southern boundary of Lot 51 on C11\*\*, being the land contained within former Road Licence No. 20\*\*, (parish of Abingdon).
- An area of about 1.395 ha abutting the western boundaries of Lot 8 on SP13\*\*\*\* and Lot 1 on RP7042\*\*, and shown as Lot A on AP14095, being part of the land contained within former Road Licence No. 27\*\*, (parish of Hamilton).
- An area of about 5800 m2 separating Lot 6 on RP736\*\*\* from Lot 3 on RP725\*\*\*, being the land contained within former Road Licence No. 85\*\*, (parish of Ossa).
- An area of about 18.616 ha being the road abutting on the north-east boundary of portion 41 the road through portion 45; and about fifty-seven chains of the southern end of the road separating portion 46 from portion 3, being part of the land contained within former Road Licence No. 9\*\*, (parish of Combabula).

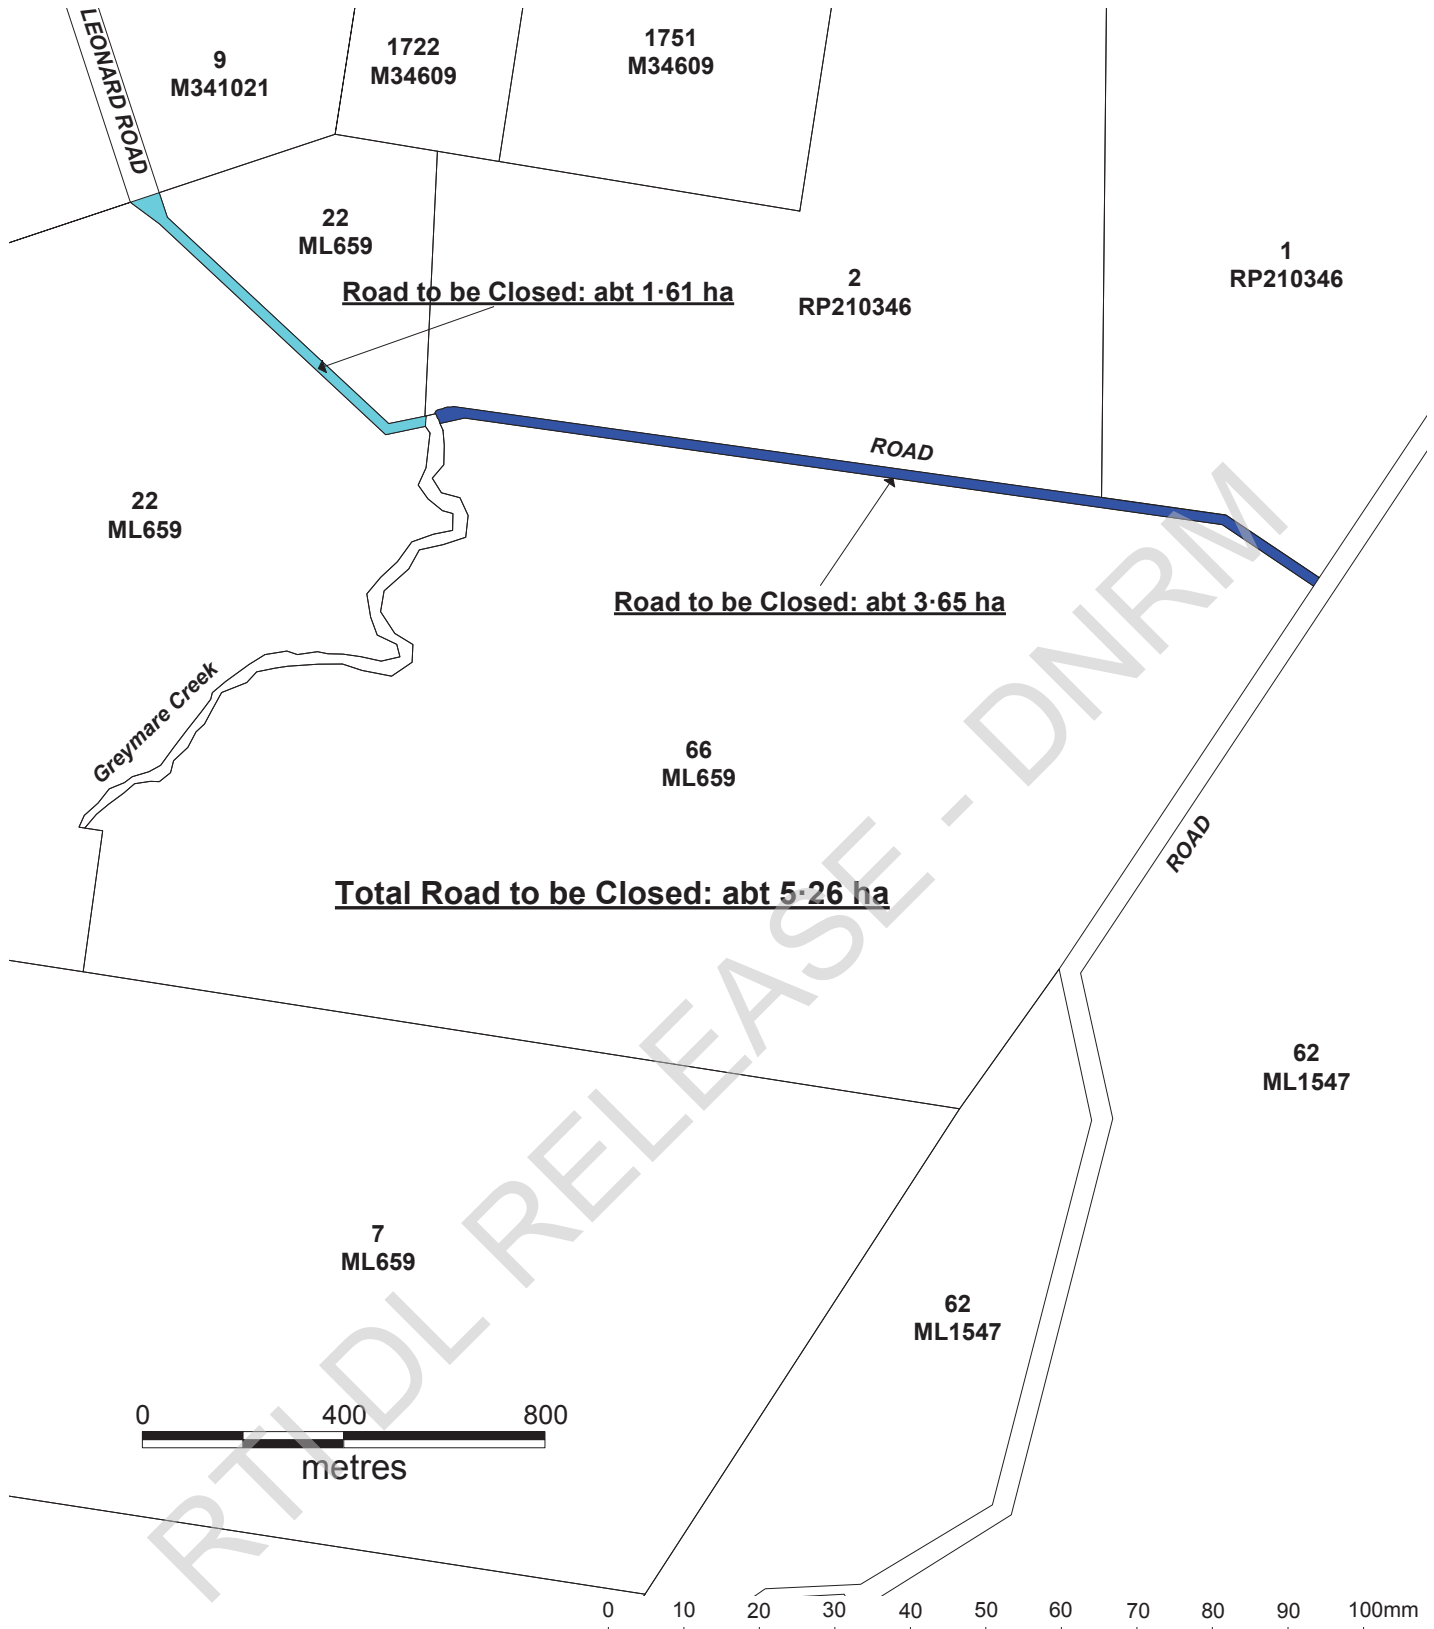

## Road to be Closed Permanently

Total Area:- abt 5.26 ha



Amended: 01/10/2014



NORTH  
Scale 1:15000

Release

PARISH OF PALGRAVE  
COUNTY OF MERIVALE  
LOCALITY OF GREYMARE

DNRM REGION: SOUTH  
LOCAL GOVERNMENT: SOUTHERN DOWNS R.C.

Previous Title ref: N/A

Compiled from: DCDB & Sketch on File

eLVAS ref: 2014/003533 & 2014/003534  
14-262

Prepared by: ARM  
Date: 24/07/2014  
File A 2014-003533

Drawing No:-

# DD2014/061A

## WHEELER Kathy

---

**From:** MASKELL Alan  
**Sent:** Wednesday, 1 October 2014 12:44 PM  
**To:** HORNE Jannene  
**Subject:** RE: Drawing No:DD2014/060 and Drawing No:DD2014/061  
**Attachments:** DD2014\_061A.pdf

Jannene  
Both eLVAS cases added.

AI

---

**From:** HORNE Jannene  
**Sent:** Tuesday, 30 September 2014 4:32 PM  
**To:** MASKELL Alan  
**Subject:** Drawing No:DD2014/060 and Drawing No:DD2014/061

Hello AI

Would you please do one Drawing for me that shows the proposed permanent road closure of an area of about 1.61 hectares being the road intersecting Lot 22 on Crown Plan ML659, and an area of about 3.65 hectares being the road adjoining the northern boundary of Lot 66 on Crown Plan ML659 Parish of Palgrave, Locality of Greymare.


I would like to advertise the two proposed permanent road closures together.

Regards

Jannene Horne  
Land Officer, Land Services  
Telephone: 07 4661 0203 Facsimile: 07 4661 5215  
Email: [jannene.horne@dnrm.qld.gov.au](mailto:jannene.horne@dnrm.qld.gov.au)  
[www.dnrm.qld.gov.au](http://www.dnrm.qld.gov.au)

Department of Natural Resources and Mines  
Cnr Guy and Fitzroy Streets, Warwick QLD 4370  
PO Box 2, Warwick QLD 4370



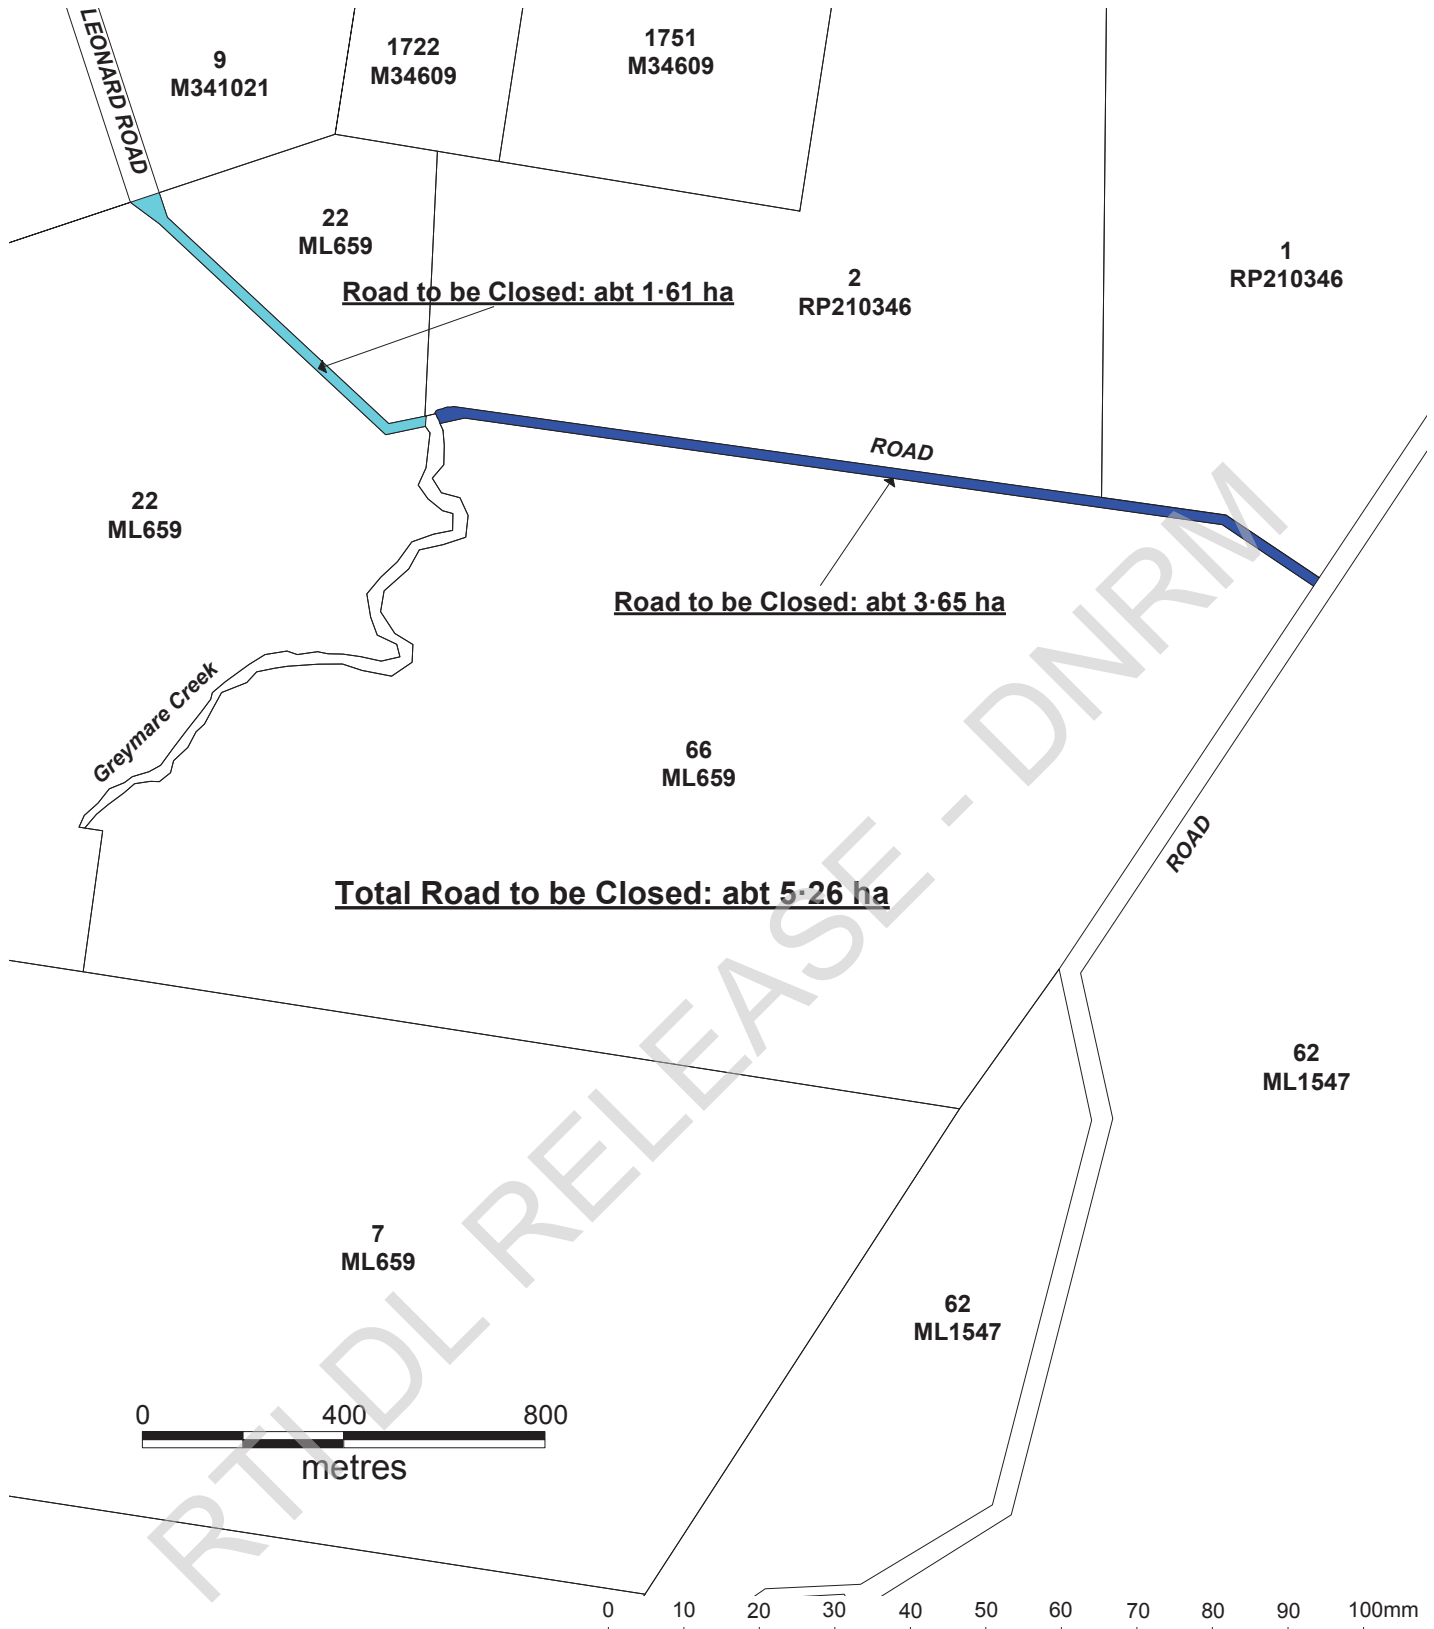

## Road to be Closed Permanently

Total Area:- abt 5.26 ha



Amended: 01/10/2014



NORTH  
Scale 1:15000

PARISH OF PALGRAVE  
COUNTY OF MERIVALE  
LOCALITY OF GREYMARÉ

DNRM REGION: SOUTH  
LOCAL GOVERNMENT: SOUTHERN DOWNS R.C.

Previous Title ref: N/A

Compiled from: DCDB & Sketch on File

eLVAS ref: 2014/003533 & 2014/003534  
14-262

Prepared by: ARM  
Date: 24/07/2014  
File A 2014-003533

Drawing No:-

Release

# DD2014/061A